



01 PROPOSED EAST ELEVATION
 1:100 @ A3

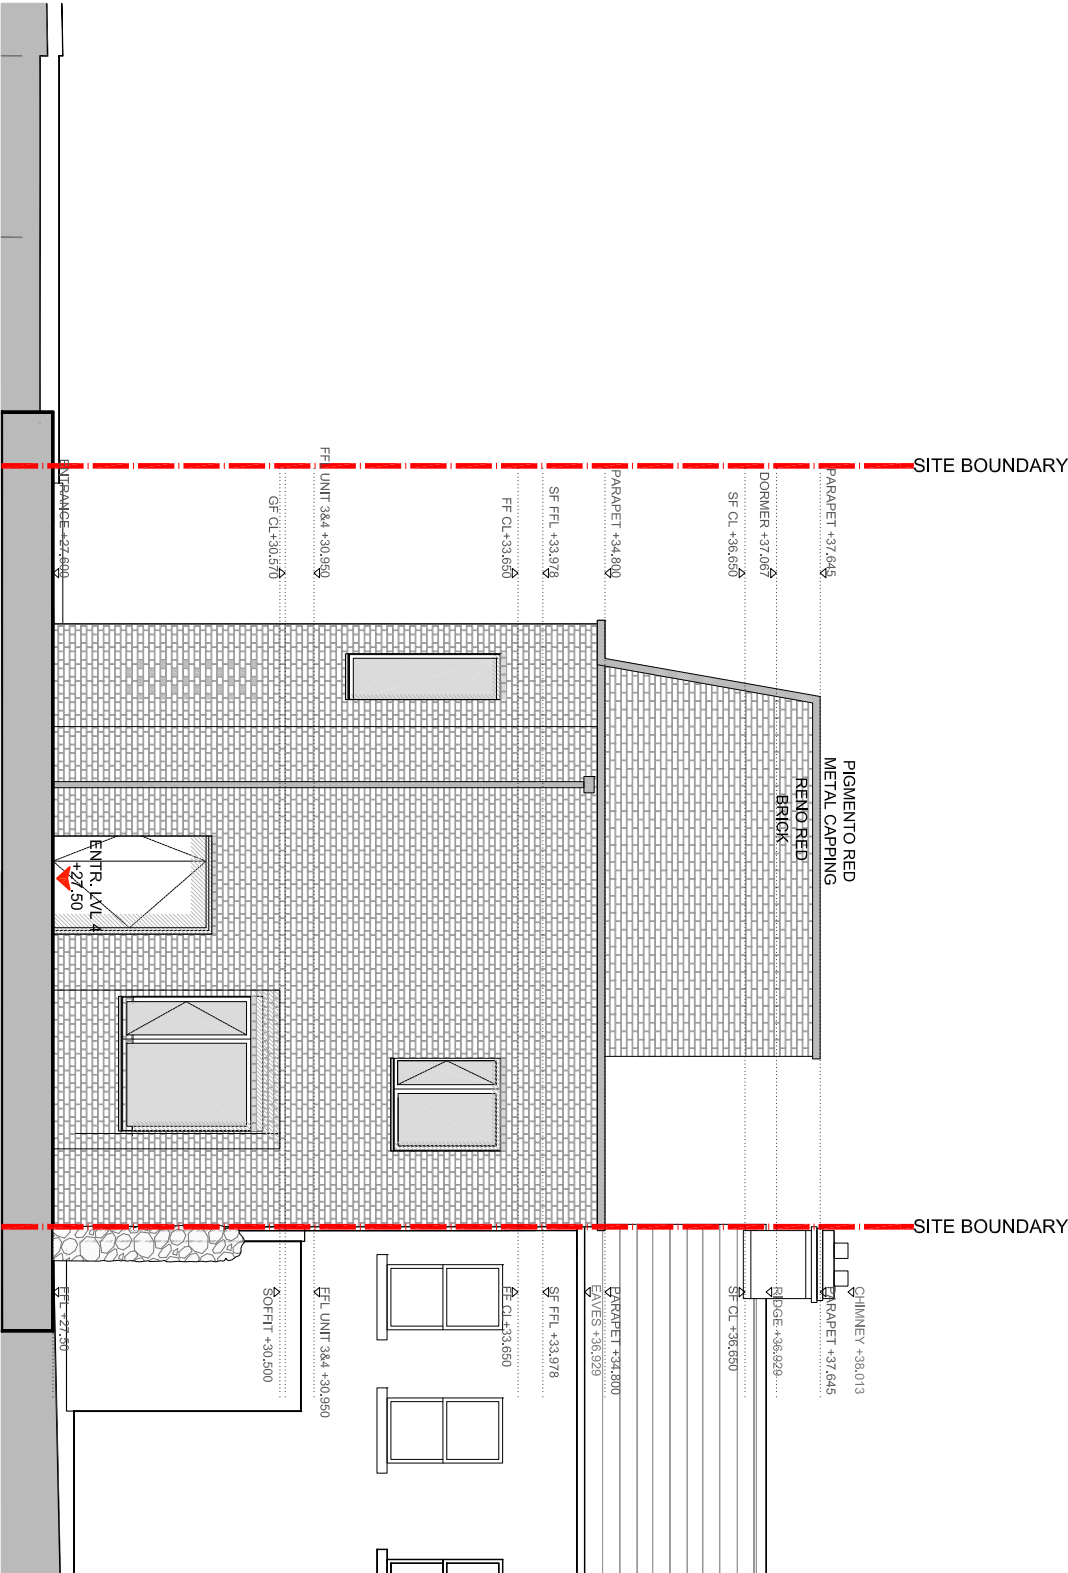

02 PROPOSED WEST ELEVATION
 1:100 @ A3

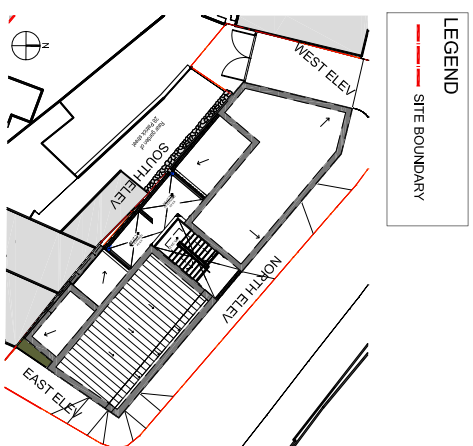

03 KEY PLAN
 1:500 @ A3

DO NOT SCALE FROM THIS DRAWING. WORK ONLY FROM FIGURED DIMENSIONS.
 ALL ERRORS AND OMISSIONS TO BE REPORTED TO THE ARCHITECT.
 THIS DRAWING TO BE READ IN CONJUNCTION WITH RELEVANT CONSULTANT'S DRAWINGS.

date	rev

date	rev

client DLE County Council
 project 27 Fallick Street
 drawing PROPOSED EAST & WEST ELEVATIONS
 scale 1:100 @ A3

drawing no 2304
 rev

P-2.0

west lane, dun laoghaire, dublin tel 01 6729832 e-mail info@acfl.ie
 aughney o'flaherty architects