



**01** PROPOSED NORTH ELEVATION  
1:100 @ A3

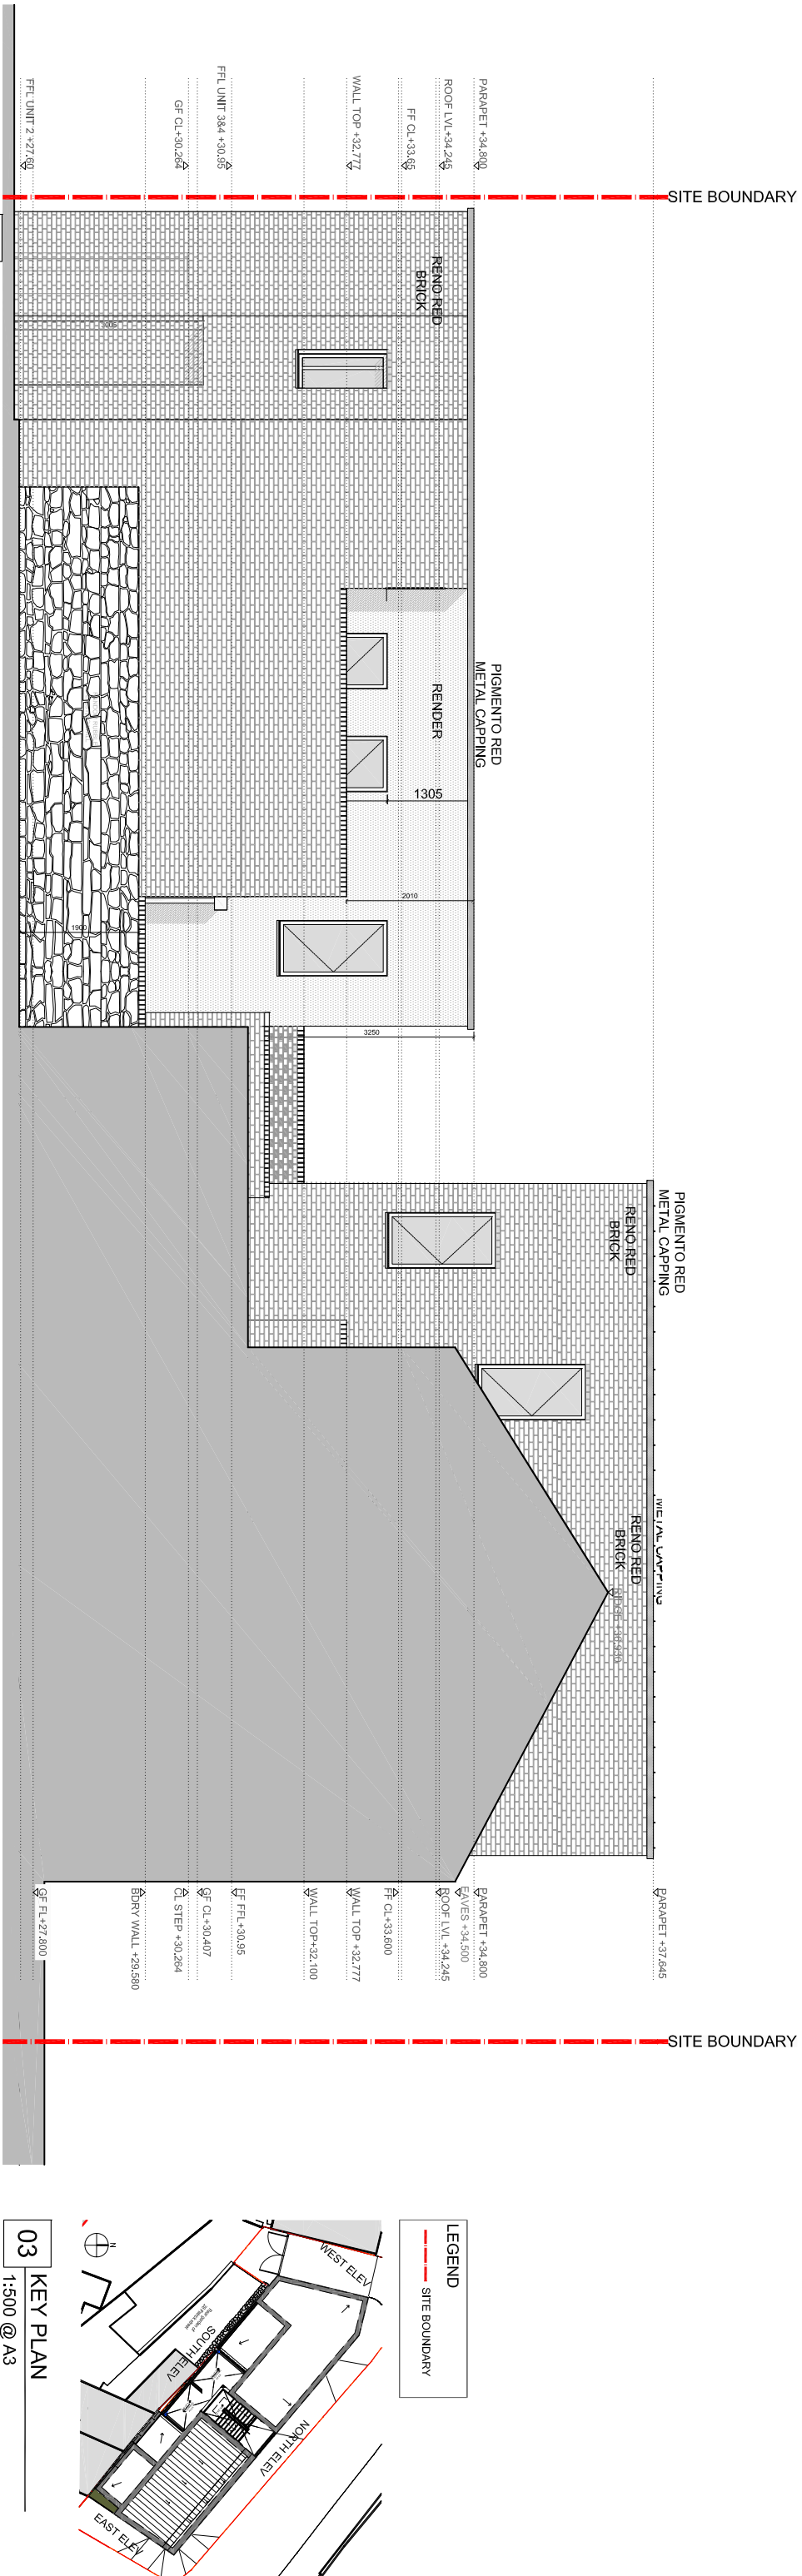

**02** PROPOSED SOUTH ELEVATION  
1:100 @ A3

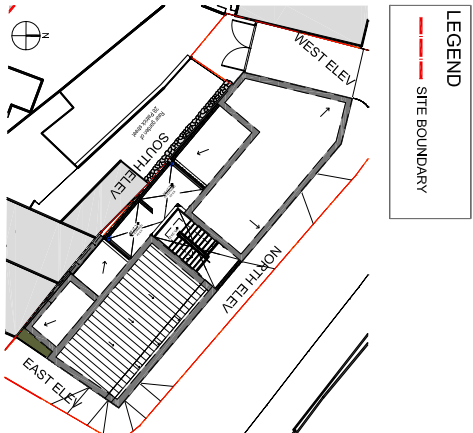

**03** KEY PLAN  
1:500 @ A3

DO NOT SCALE FROM THIS DRAWING. WORK ONLY FROM FIGURED DIMENSIONS.  
ALL ERRORS AND OMISSIONS TO BE REPORTED TO THE ARCHITECT.  
THIS DRAWING TO BE READ IN CONJUNCTION WITH RELEVANT CONSULTANT'S DRAWINGS.

date	rev

date	rev

Client: DLE County Council  
 Project: 27 Parka Street  
 Drawing: PROPOSED NORTH & SOUTH ELEVATIONS  
 Scale: 1:100 @ A3

Drawing no: 2304  
**P-2.1**  
 Rev: west lane\_dun laoghaire\_dublin\_tel 01 6729932\_email hie@aecl.ie

