




UNIT 4 - PROPOSED FIRST FLOOR PLAN 1:50

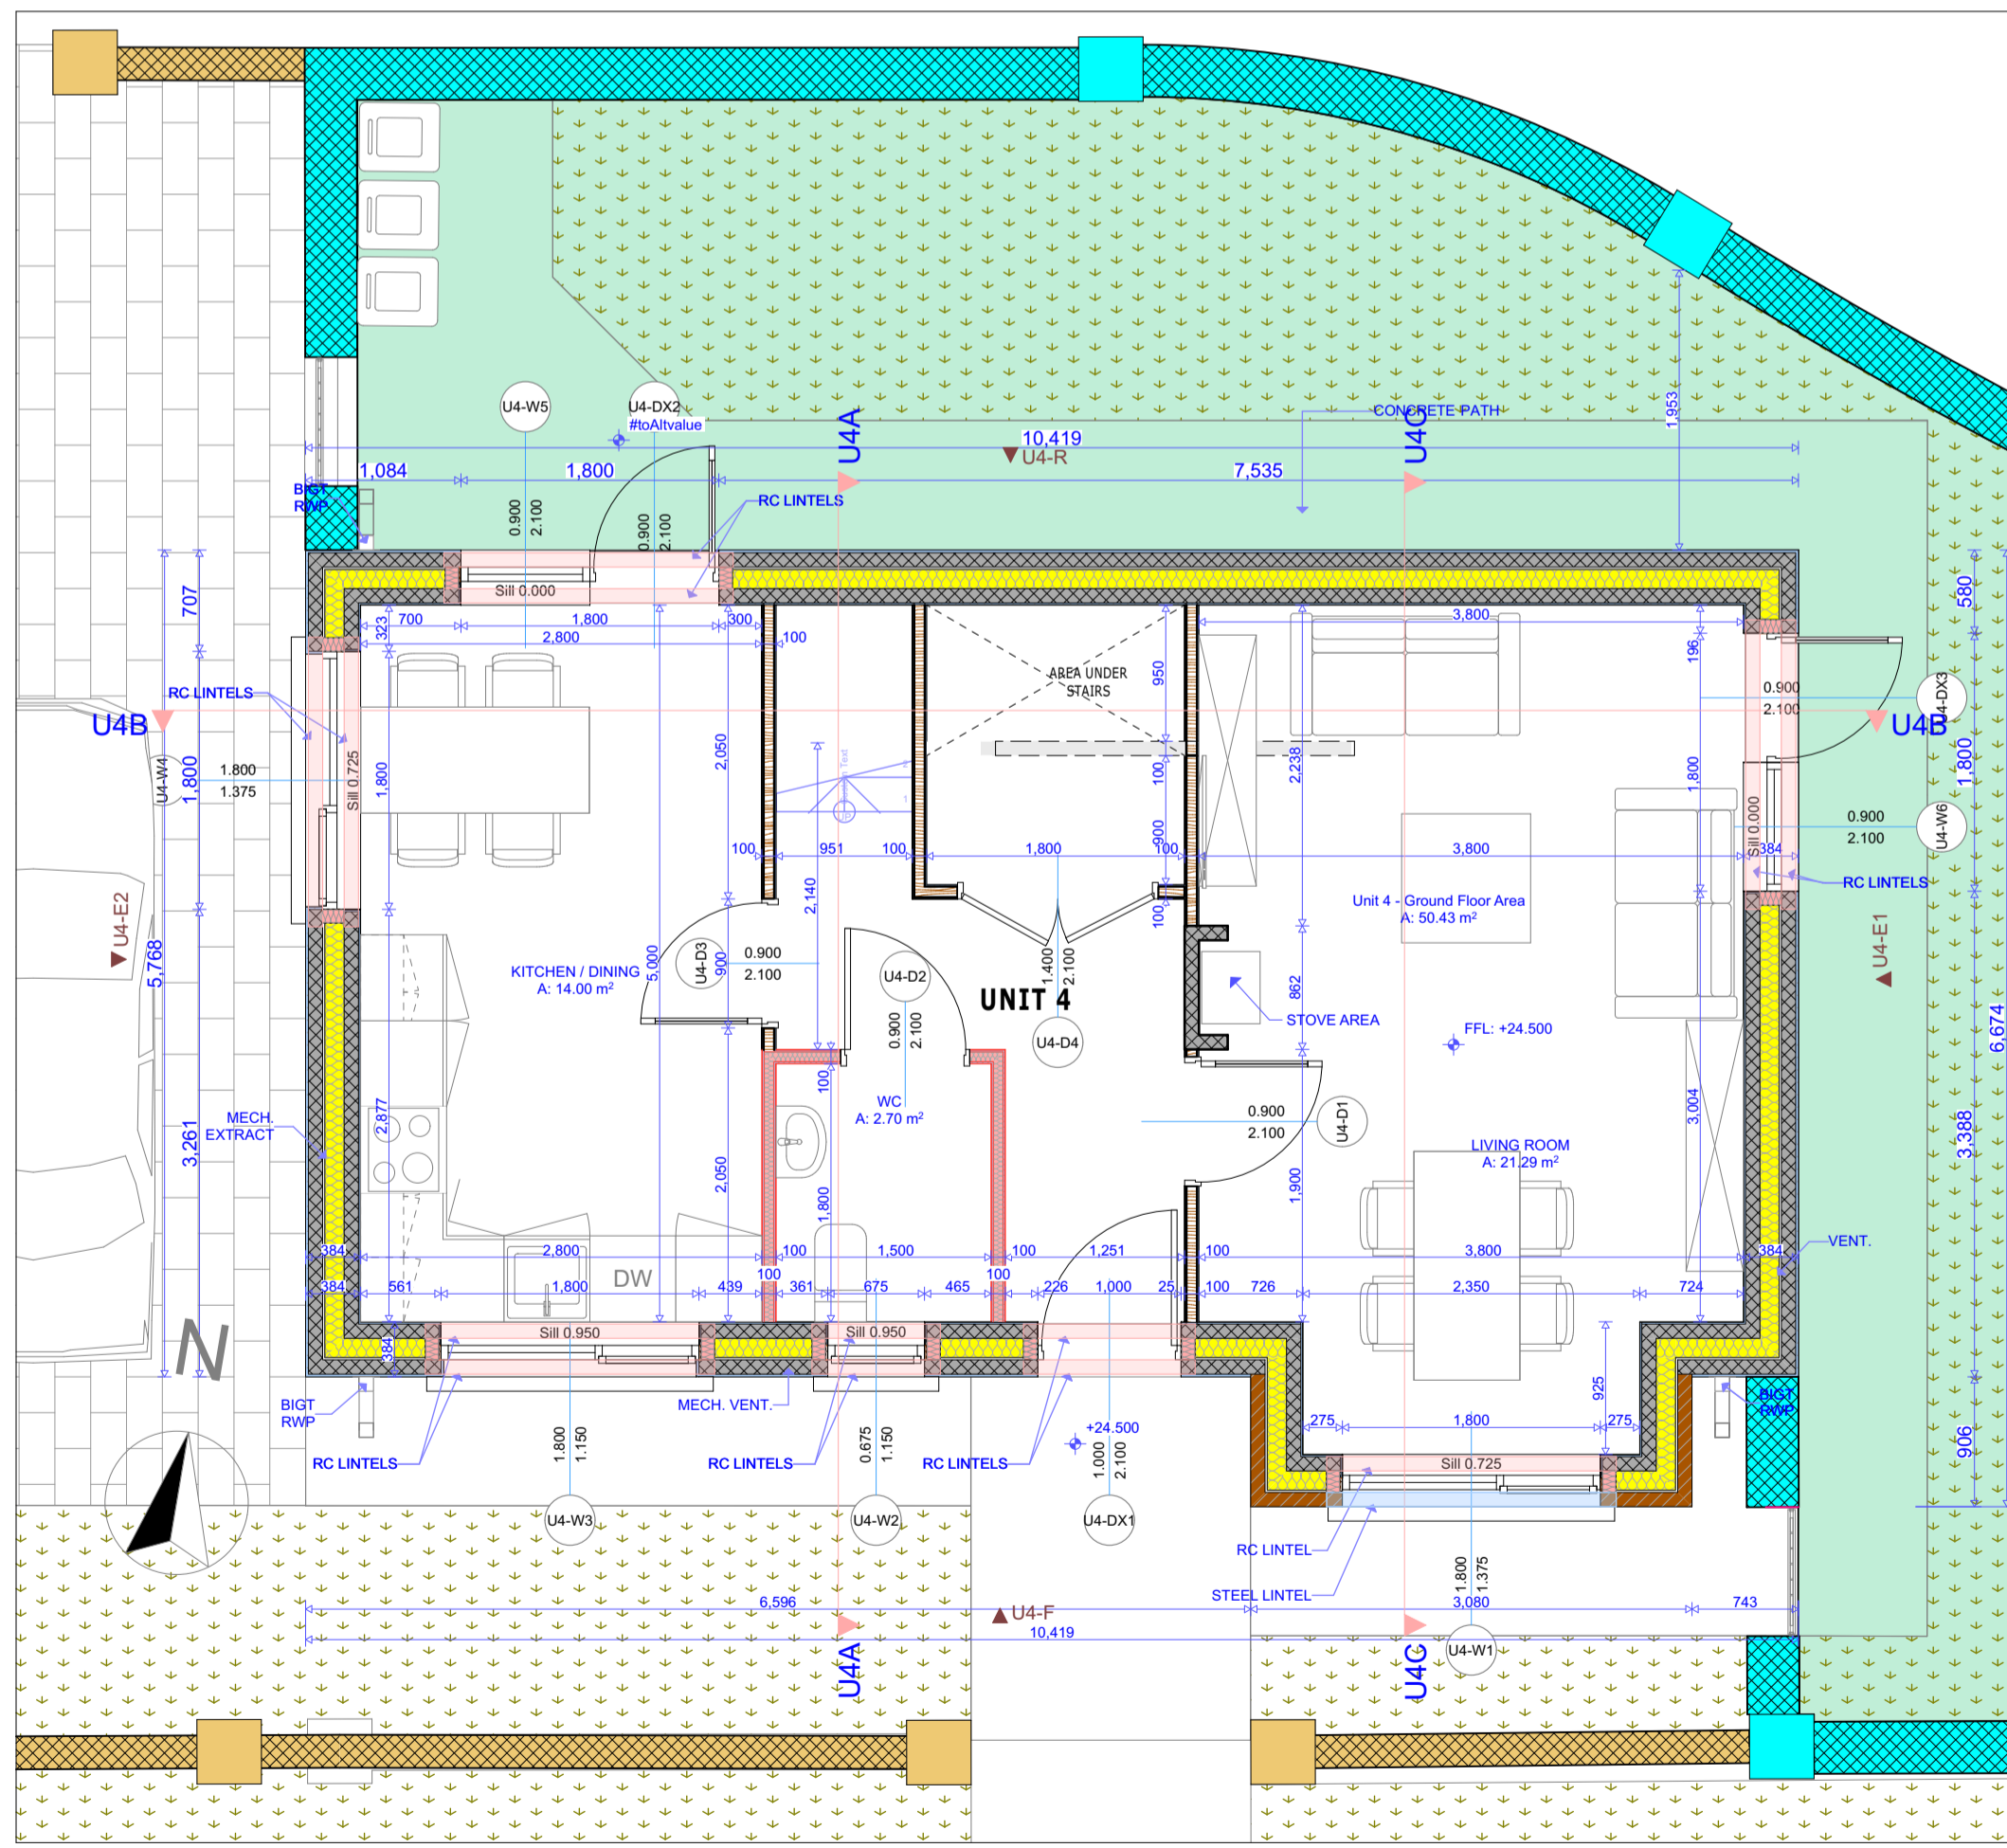


UNIT 4 - PROPOSED GROUND FLOOR PLAN 1:50

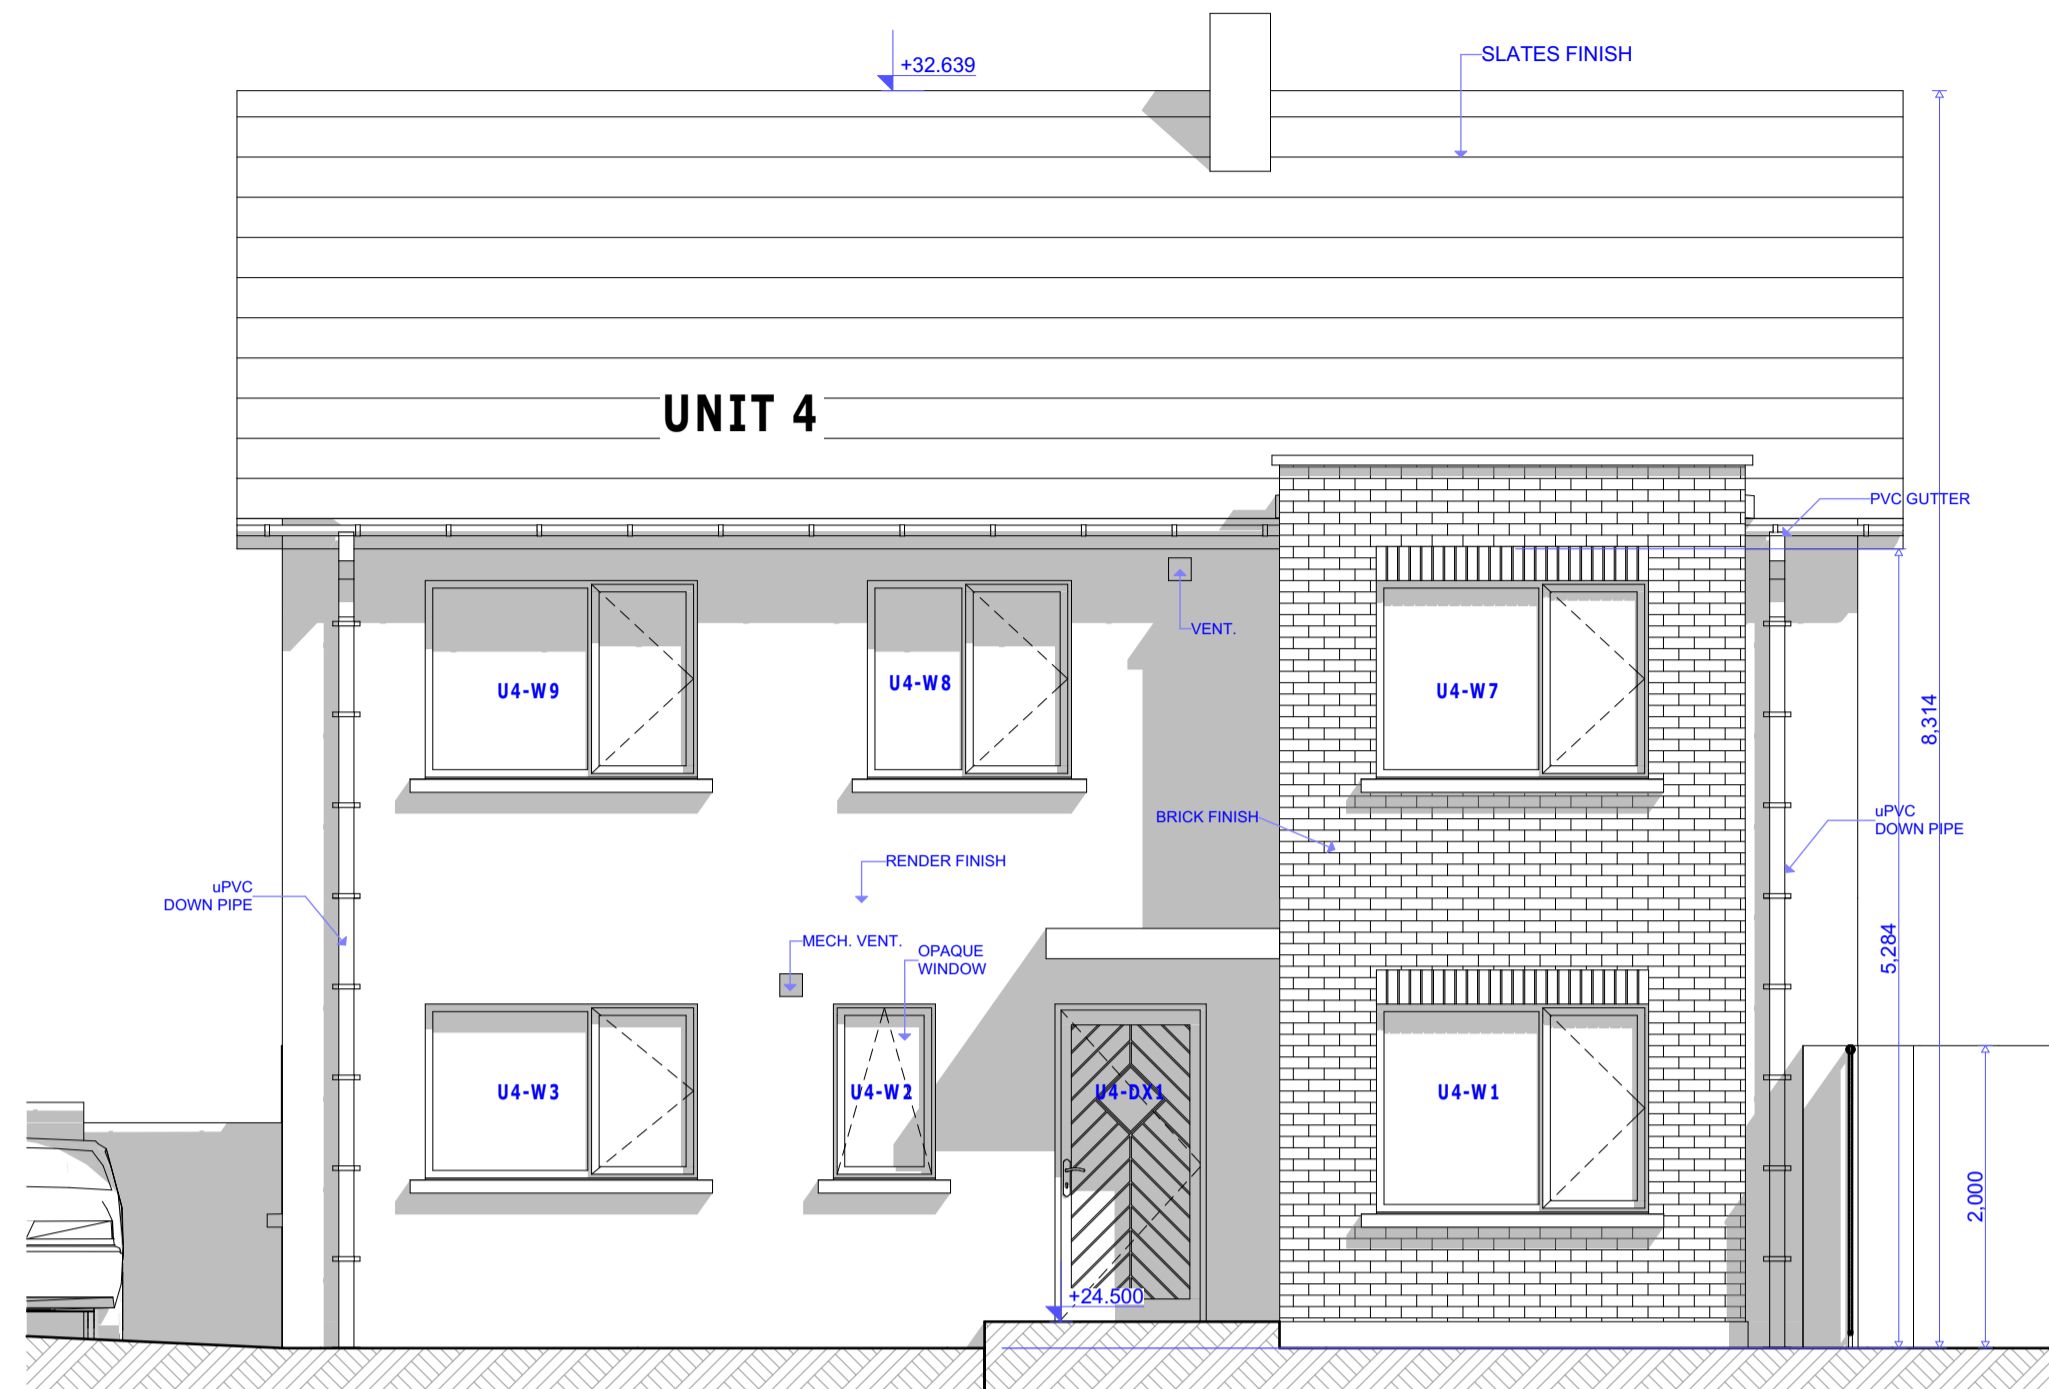


UNIT 4 - PROPOSED FRONT ELEVATION 1:50

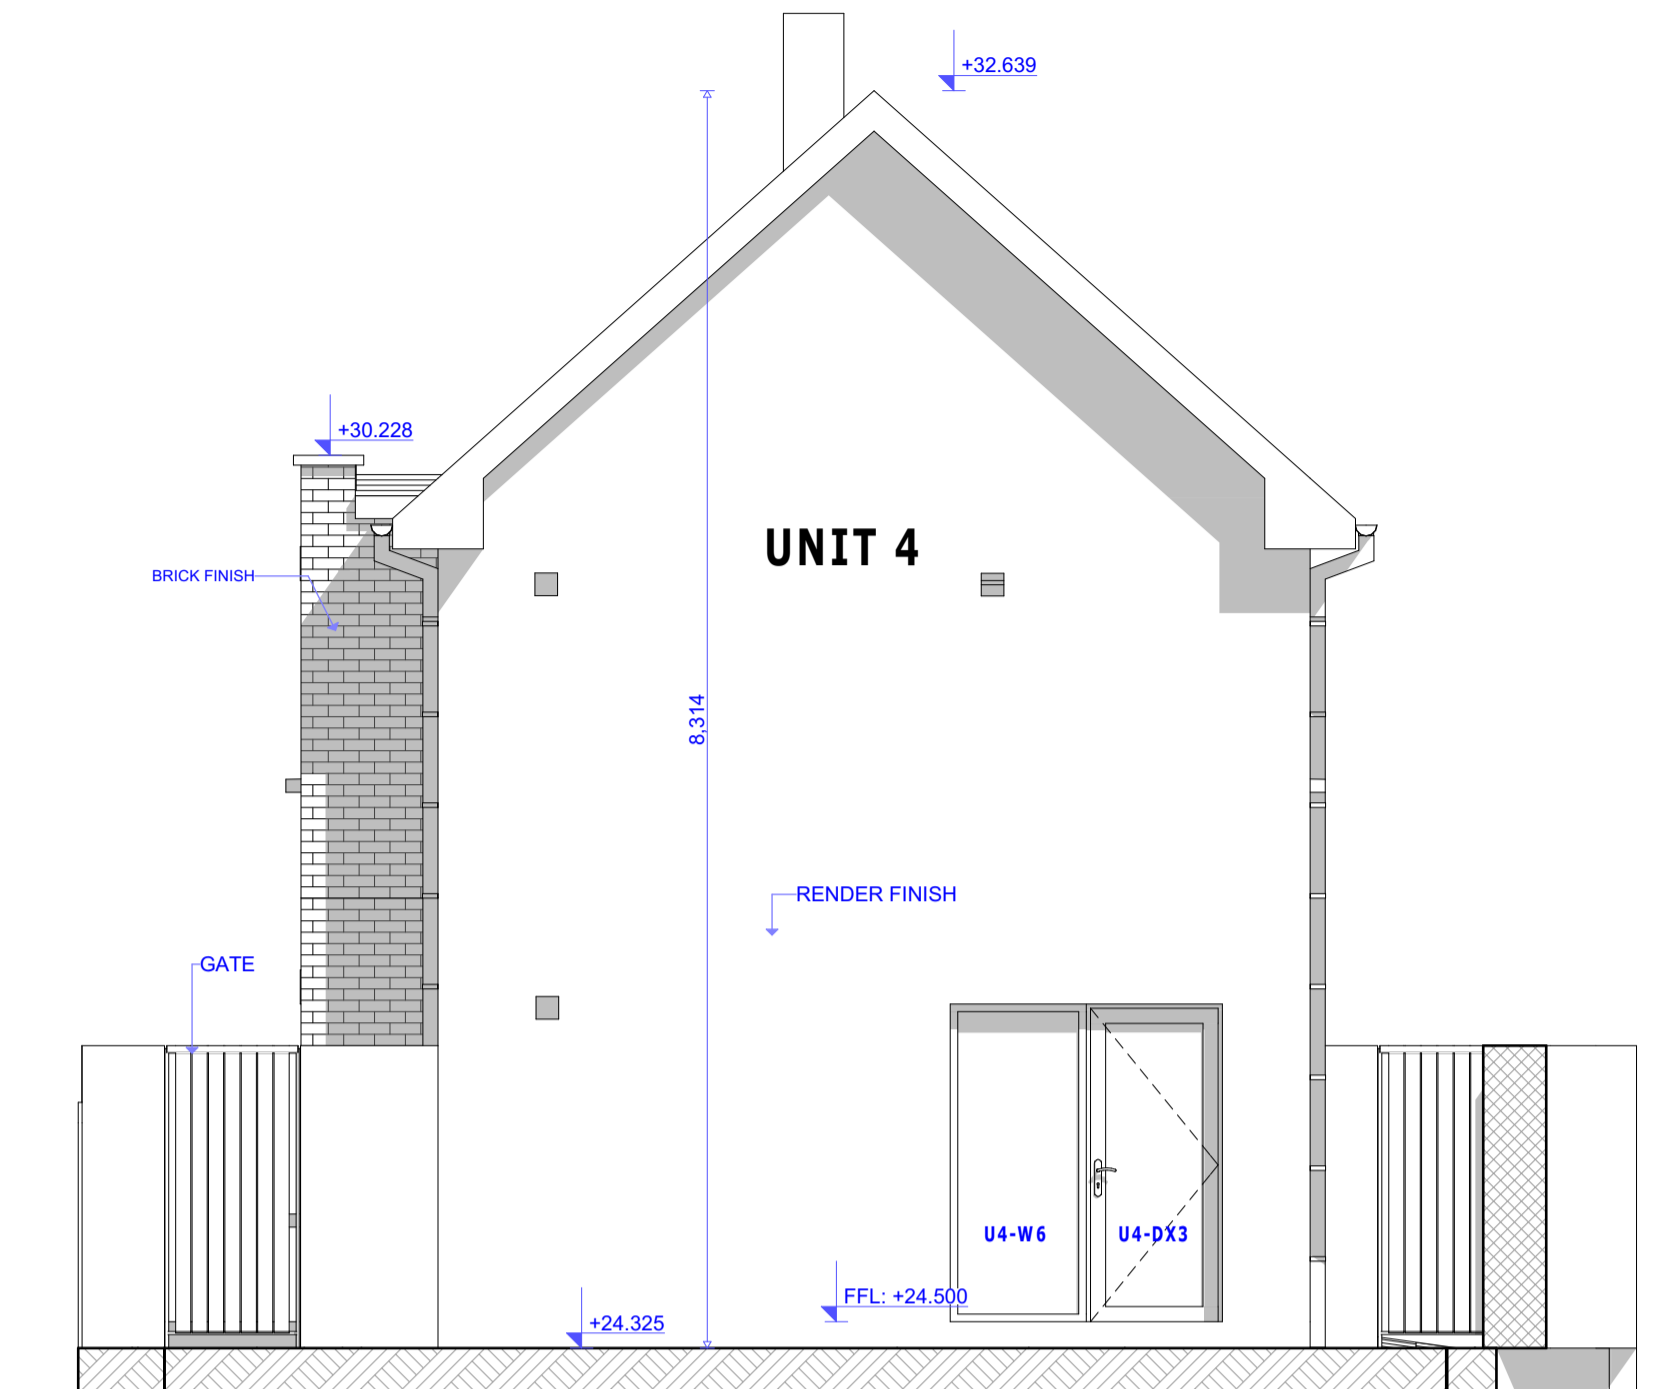

UNIT 4 - PROPOSED GABLE ELEVATION FACING EAST 1:50

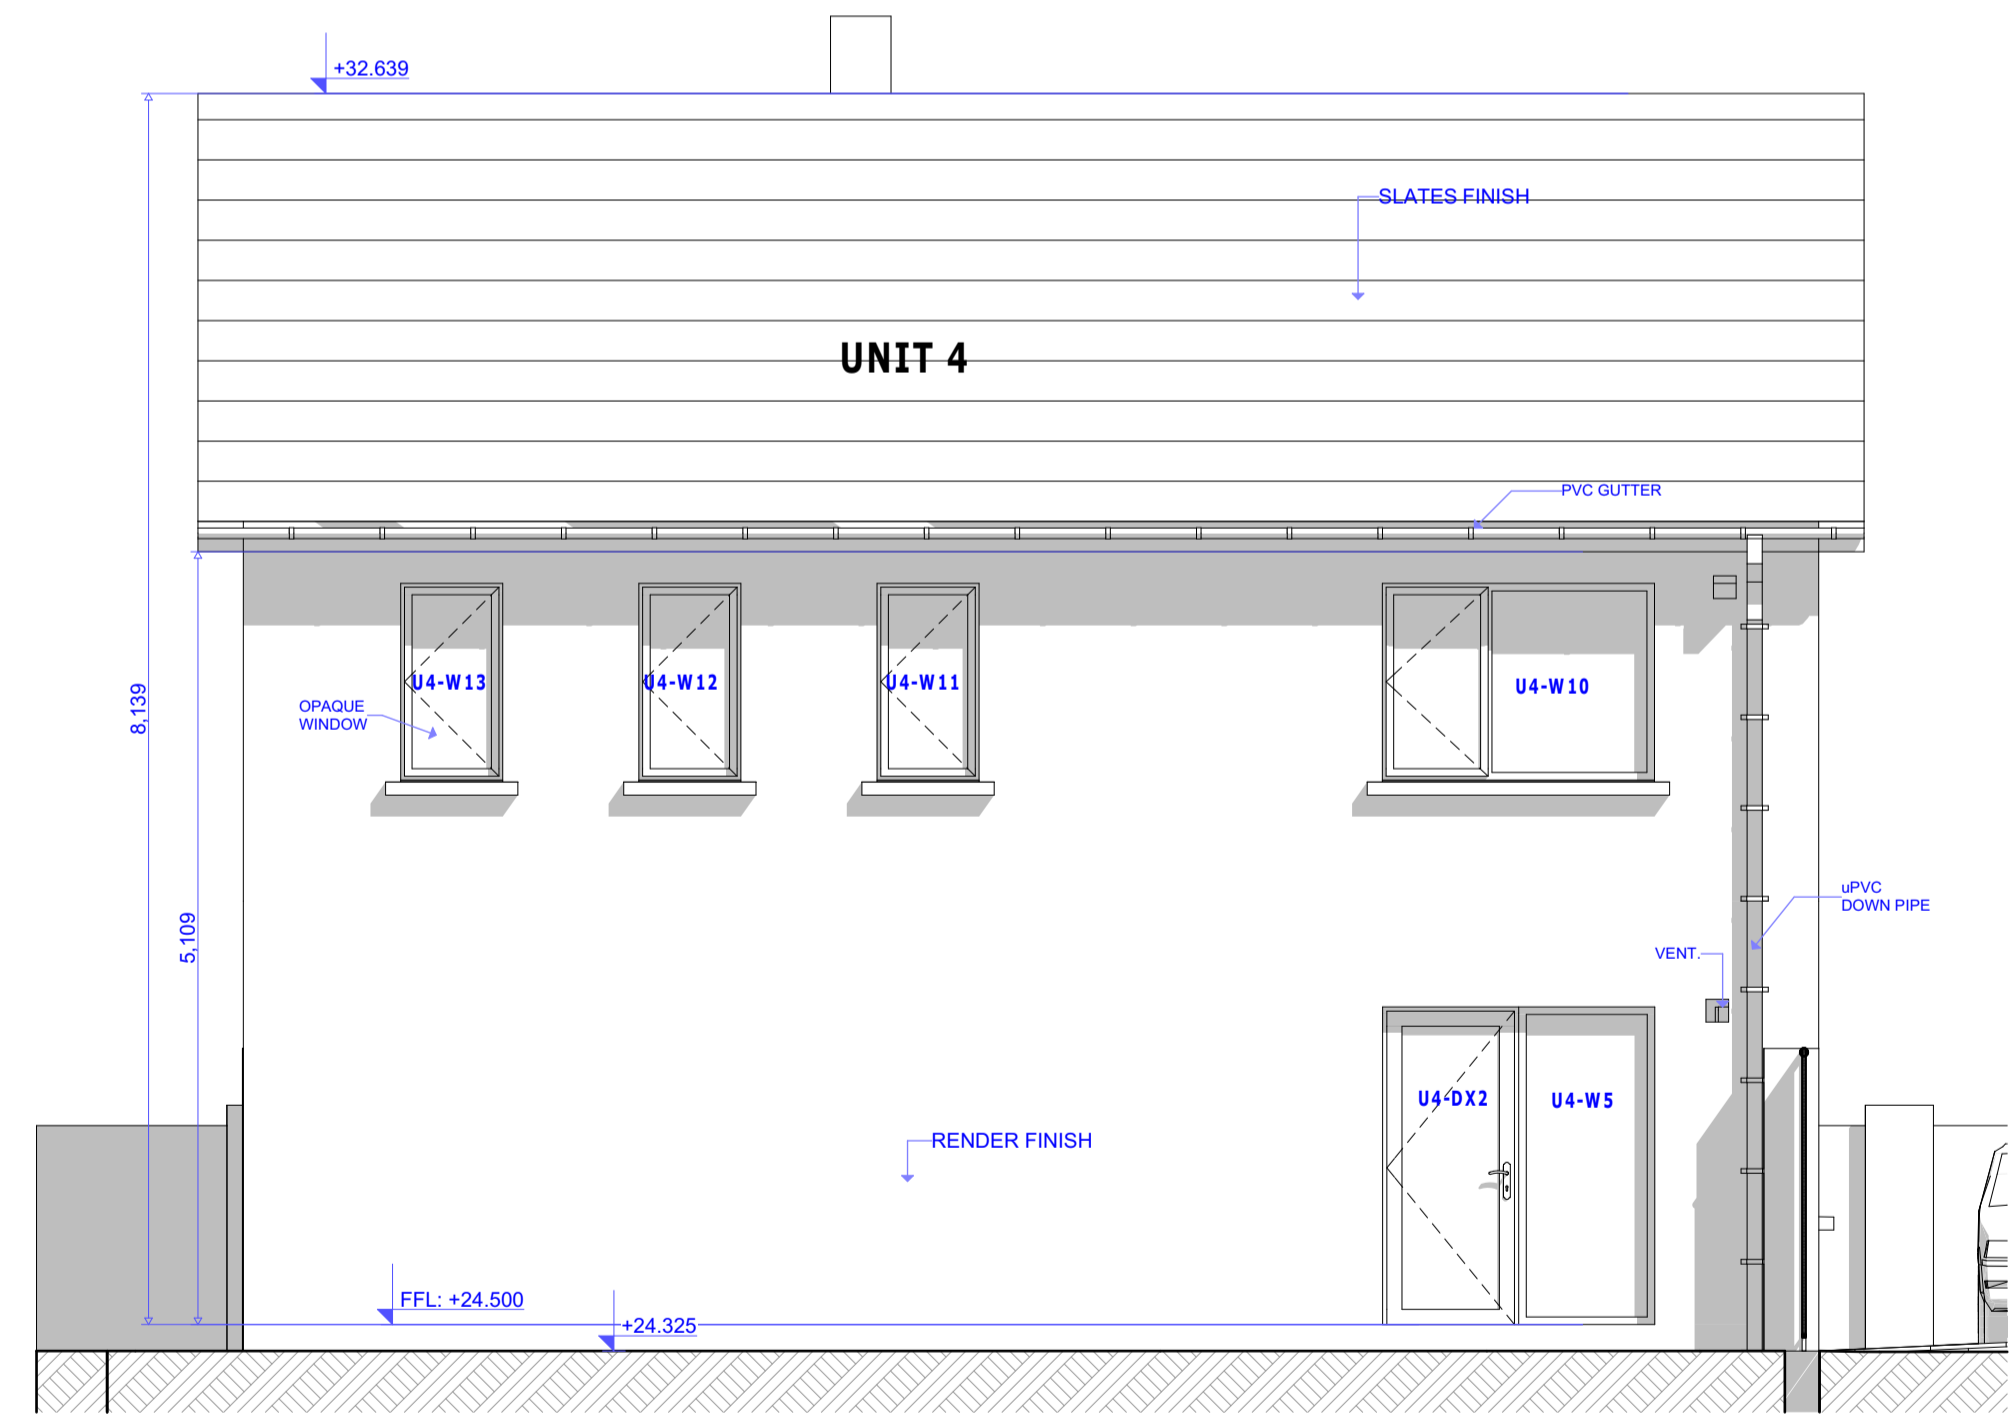

UNIT 4 - PROPOSED REAR ELEVATION 1:50

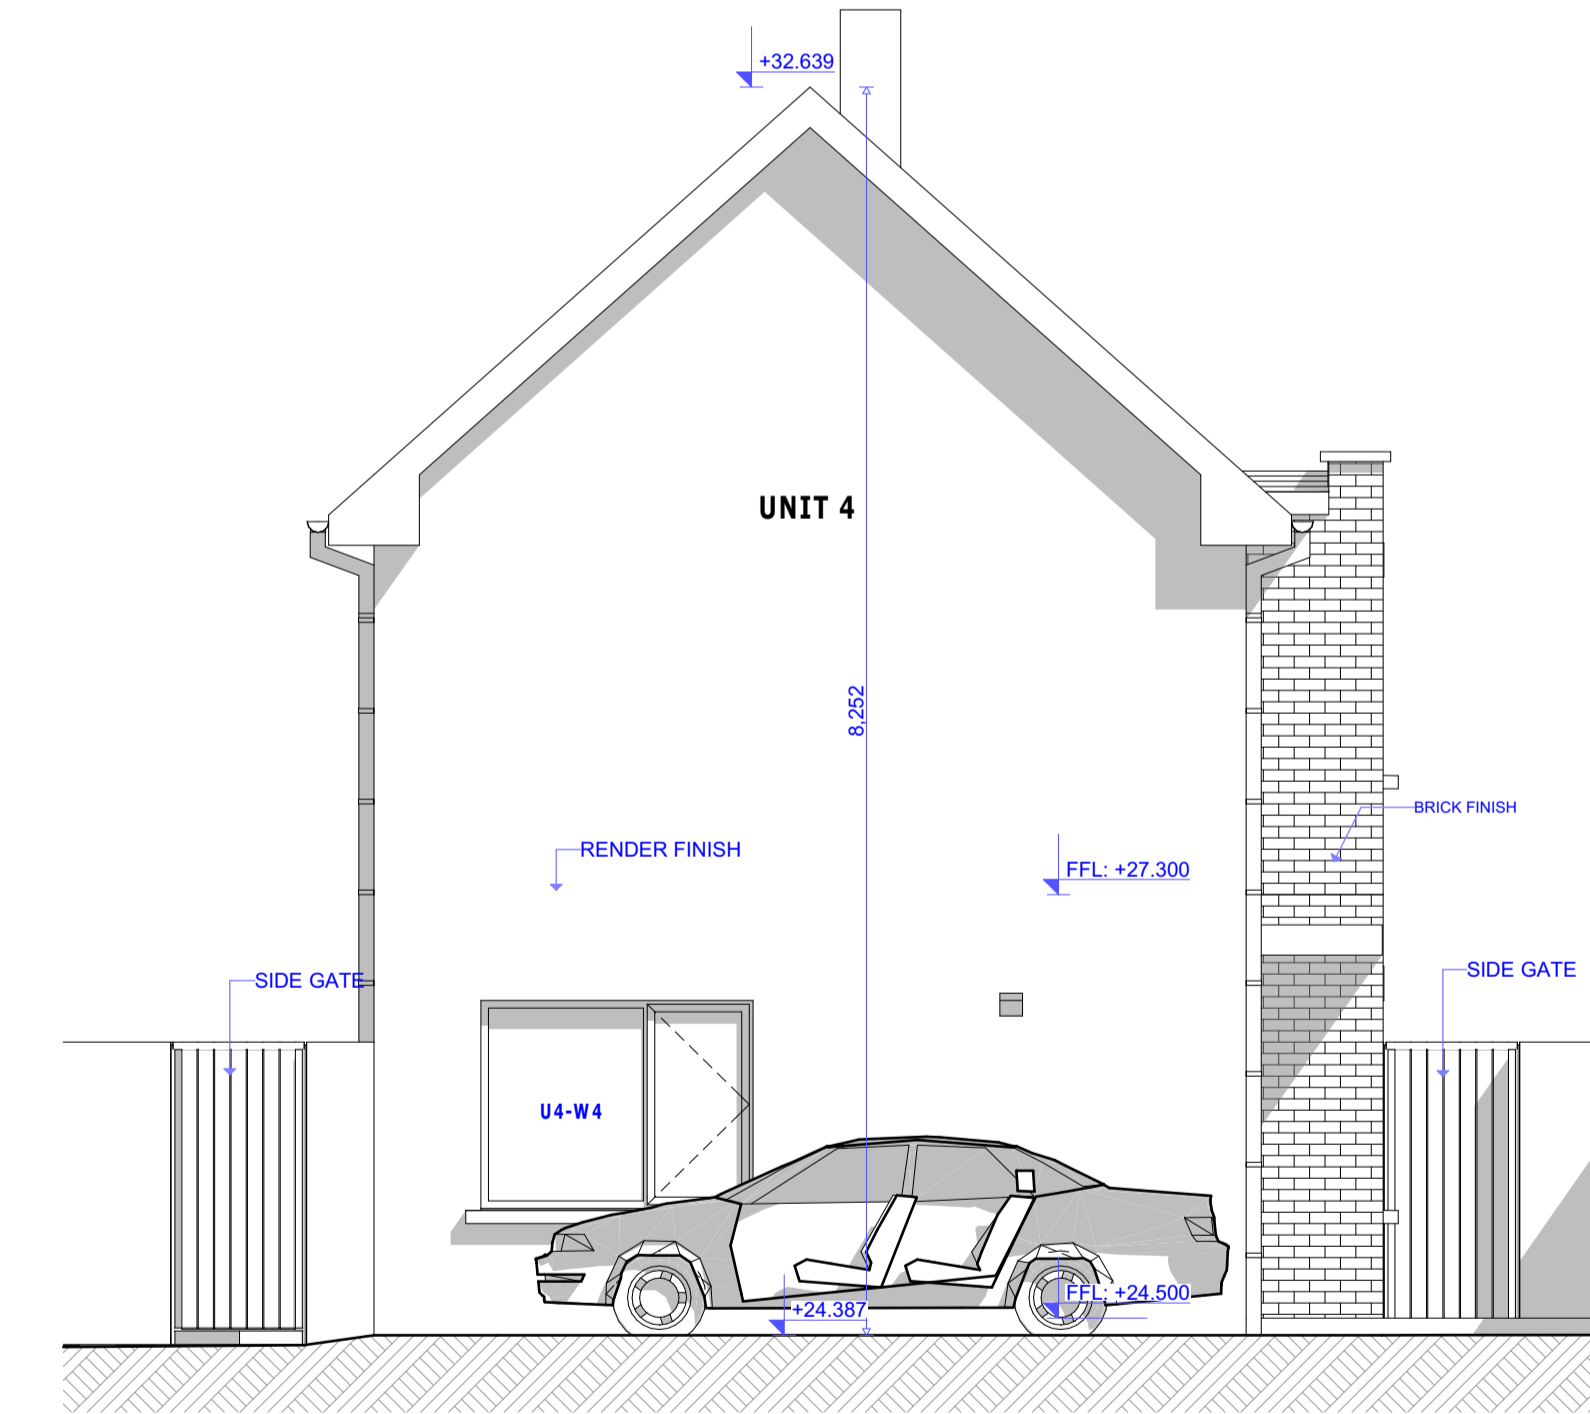

UNIT 4 - PROPOSED GABLE ELEVATION FACING WEST 1:50

DO NOT SCALE FROM THIS DRAWING WORK ONLY FROM FIGURED DIMENSIONS.
ALL ERRORS AND OMISSIONS TO BE REPORTED TO THE ARCHITECT.
THIS DRAWING TO BE READ IN CONJUNCTION WITH RELEVANT CONSULTANTS DRAWINGS.
THESE PROPOSALS ARE SUBJECT TO PLANNING AND BUILDING CONTROL RESTRAINTS

| | | | | | | | | | |
|-----|------|-----|---|---|---|---|---|---|---|
| STA | DATE | REV | | | | | | | |
| | | | / | / | / | / | / | / | / |
| | | | / | / | / | / | / | / | / |
UNIT 4 - FLOOR PLANS & ELEVATIONS

179A PUBLICATION

Colin Galavan & Associates Architects

8 Cumberland Street, Dun Laoghaire, Co. Dublin. A96 N6E4
Tel: 086 815 8623 e-mail: colingalavan@gmail.com

| | | | | | | | |
|--------|---|---------|--|--------|-----------|------|-----------------|
| CLIENT | DLRCOCO | JOB | OLD CONNAUGHT TAU | JOB_No | 701 | DATE | 28th April 2024 |
| SITE | Old Connaught Avenue Bray, Co. Dublin. | DRAWING | UNIT 4 - PROPOSED FLOOR PLANS & ELEVATIONS | DRG_No | 179A/ 5.1 | | |

S SCALE as shown PRINT FORMAT: A1