



UNIT 7 - PROPOSED SECTION U7B-U7B

1:50

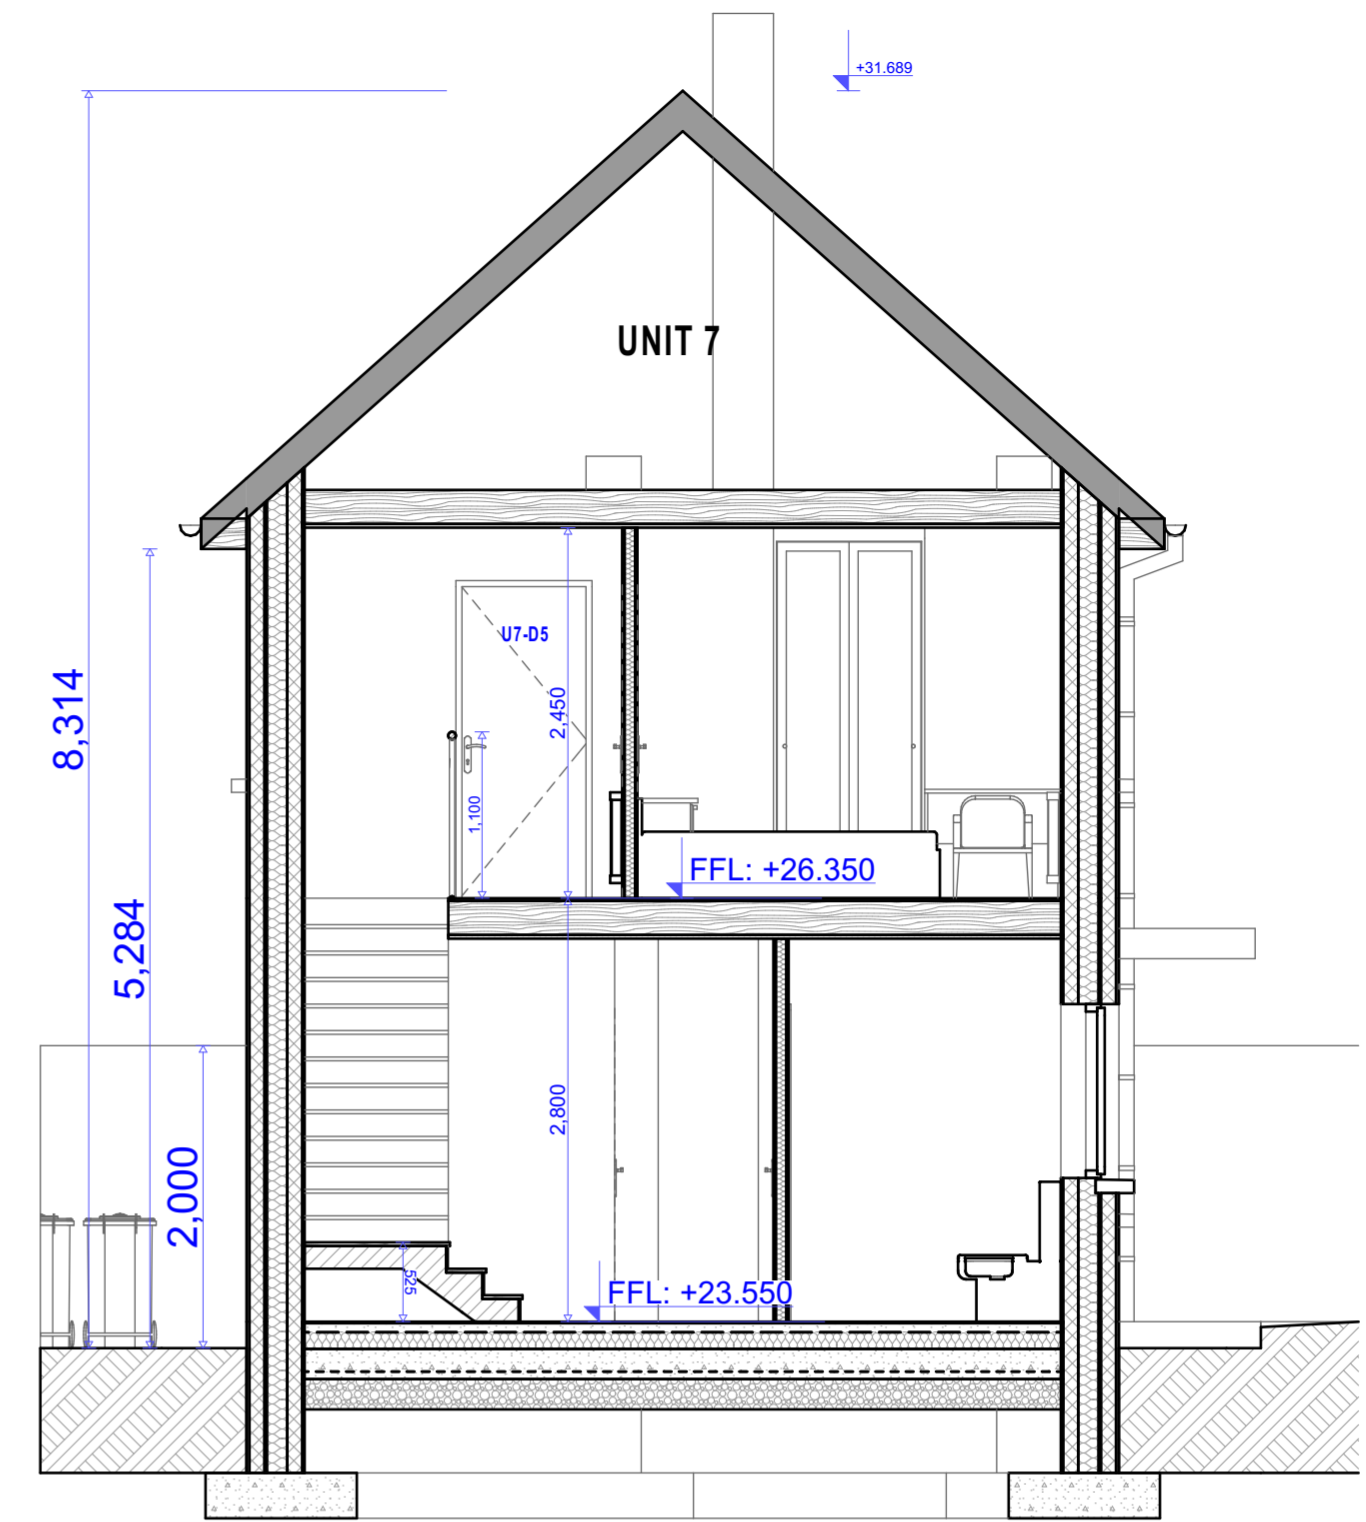

UNIT 7 - SECTION U7A - U7A

1:50

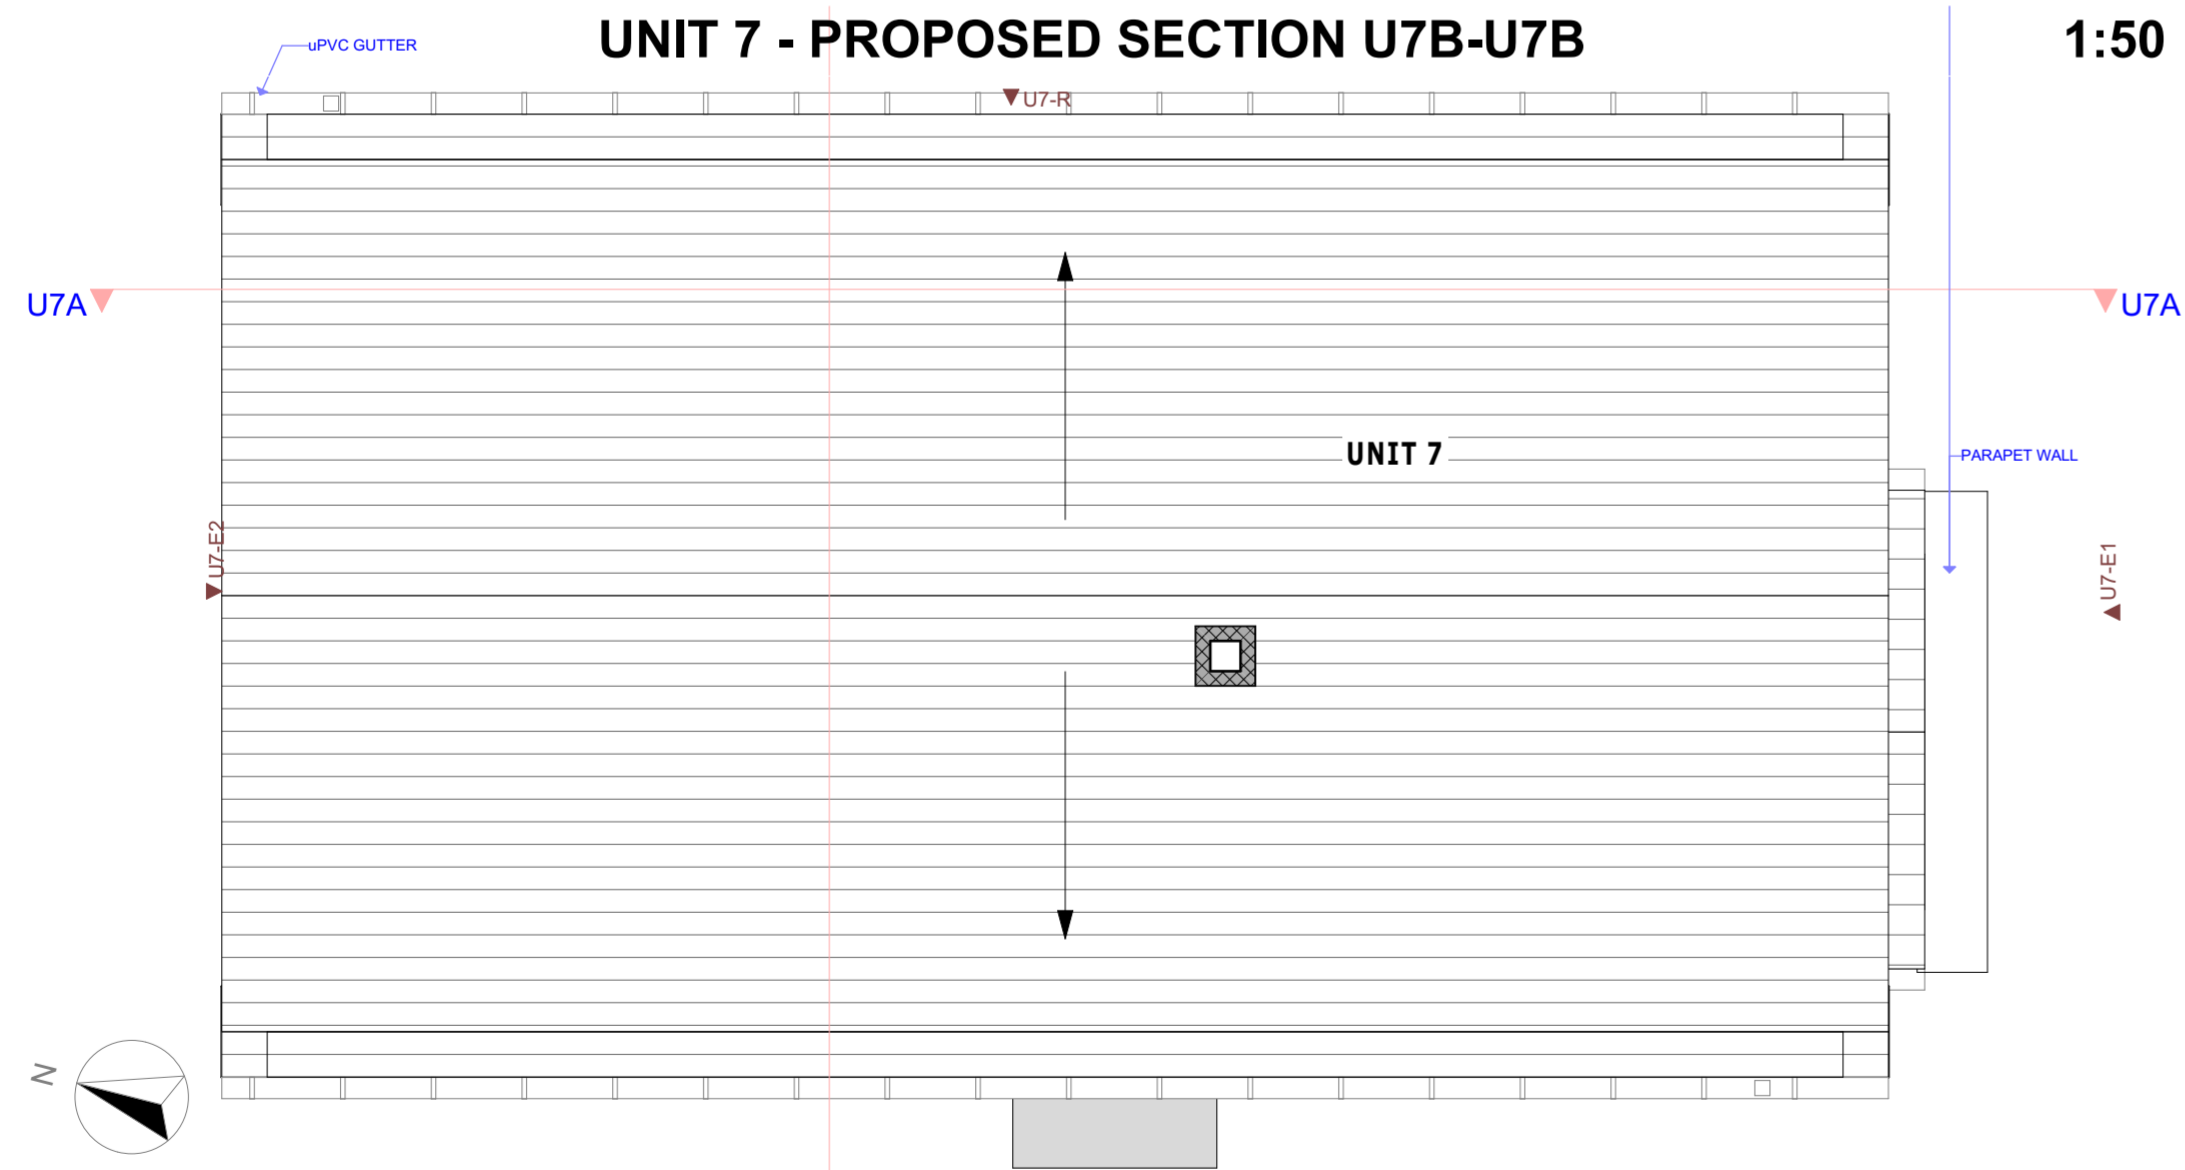

UNIT 7 - ROOF PLAN

1:50

UNIT 7 - ROOF PLAN & SECTIONS

DO NOT SCALE FROM THIS DRAWING WORK ONLY FROM FIGURED DIMENSIONS.
 ALL ERRORS AND OMISSIONS TO BE REPORTED TO THE ARCHITECT.
 THIS DRAWING TO BE READ IN CONJUNCTION WITH RELEVANT CONSULTANTS DRAWINGS.
 THESE PROPOSALS ARE SUBJECT TO PLANNING AND AND BUILDING CONTROL RESTRAINTS

STA	DATE	REV

STA	DATE	REV

179A PUBLICATION

Colin Galavan & Associates Architects

8 Cumberland Street, Dun Laoghaire, Co. Dublin, A96 N6E4
 Tel: 086 815 8623 e-mail: colingalavan@gmail.com

CLIENT	DLRCOCO	JOB	OLD CONNAUGHT TUA	JOB No	701	DATE	17th May 2024
SITE	Old Connaught Avunue Bray, Co. Dublin.	DRAWING	UNIT 7 - PROPOSED ROOF PLAN & SECTIONS	DRG No	179A/ 8.2	S.C.A.L.E	as shown PRINT FORMAT: A2