


01 FIRST FLOOR PLAN
1:100 @ A3

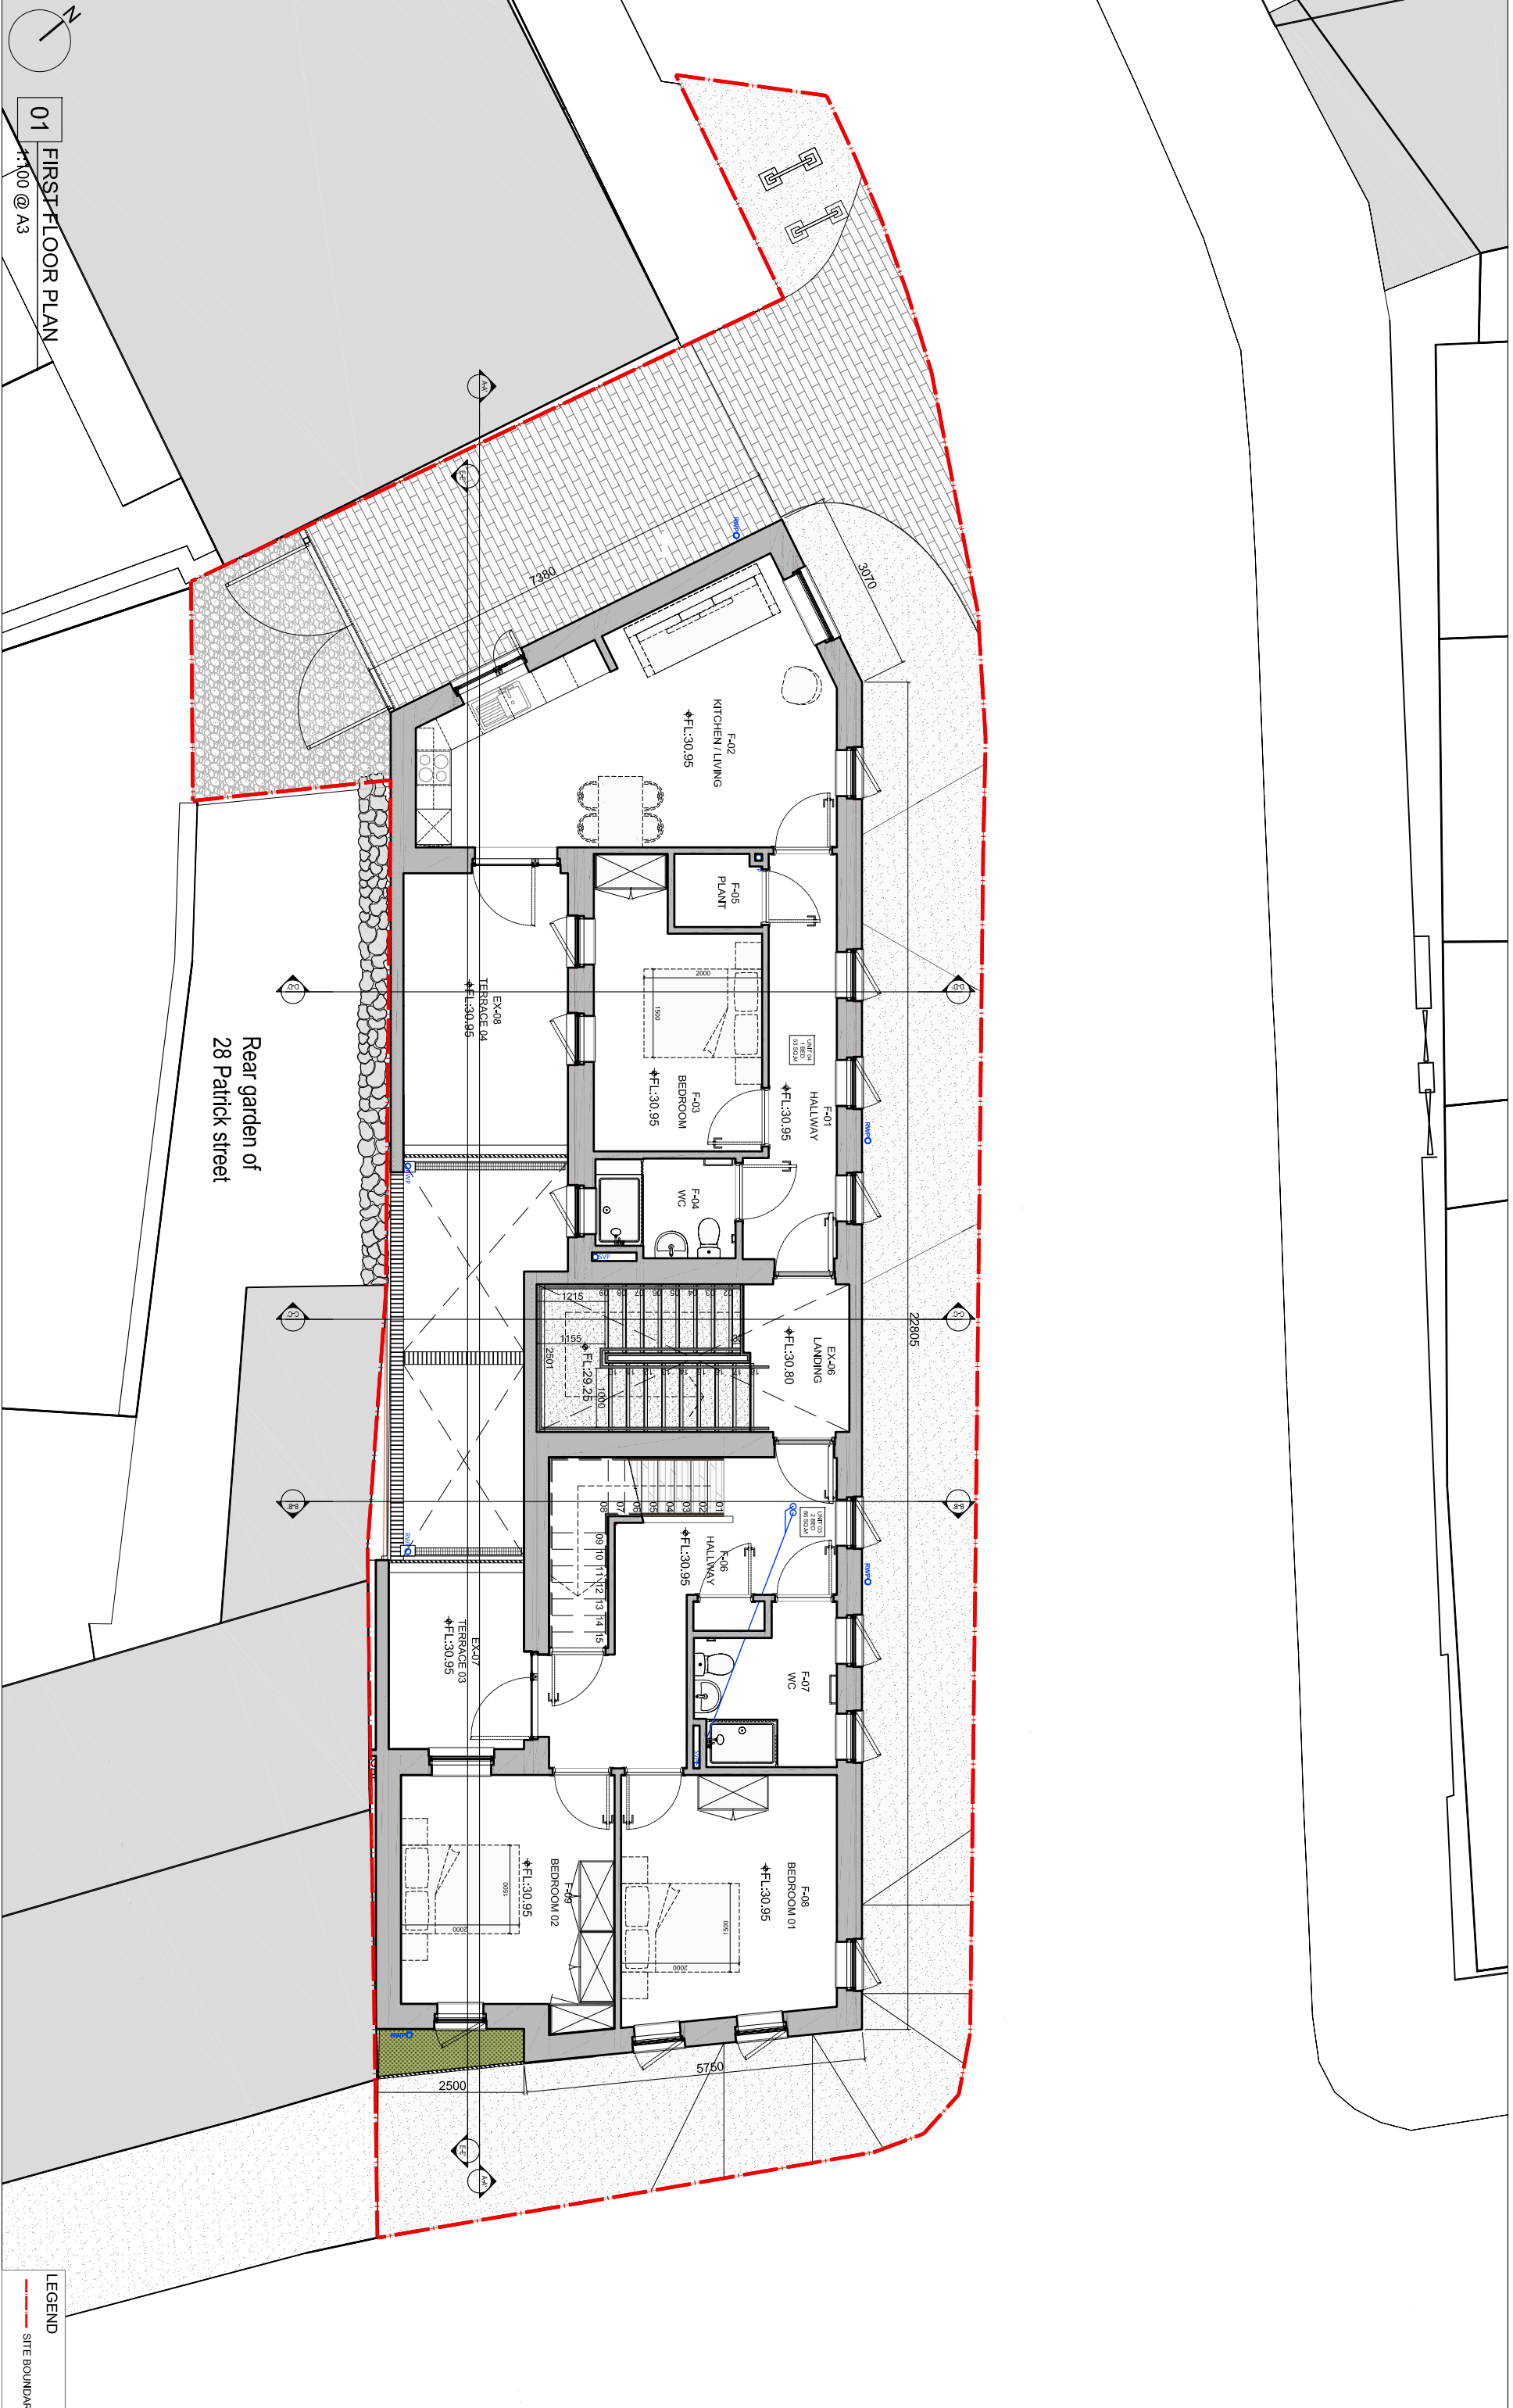

Rear garden of
28 Patrick street

LEGEND
SITE BOUNDARY

DO NOT SCALE FROM THIS DRAWING. WORK ONLY FROM FIGURED DIMENSIONS.
ALL ERRORS AND OMISSIONS TO BE REPORTED TO THE ARCHITECT.
THIS DRAWING TO BE READ IN CONJUNCTION WITH RELEVANT CONSULTANT'S DRAWINGS.

date	rev

date	rev

client: DLR County Council
project: 27 Patrick Street
drawing: PROPOSED FIRST FLOOR PLAN
scale: 1:100 @ A3

drawing no: 2304
P-1.2
west lane, dun laoghaire, dublin tel: 01 6729832 e-mail: info@aof.ie

