


Appendix B:
**Core Infrastructure and Future
Needs Drawings**

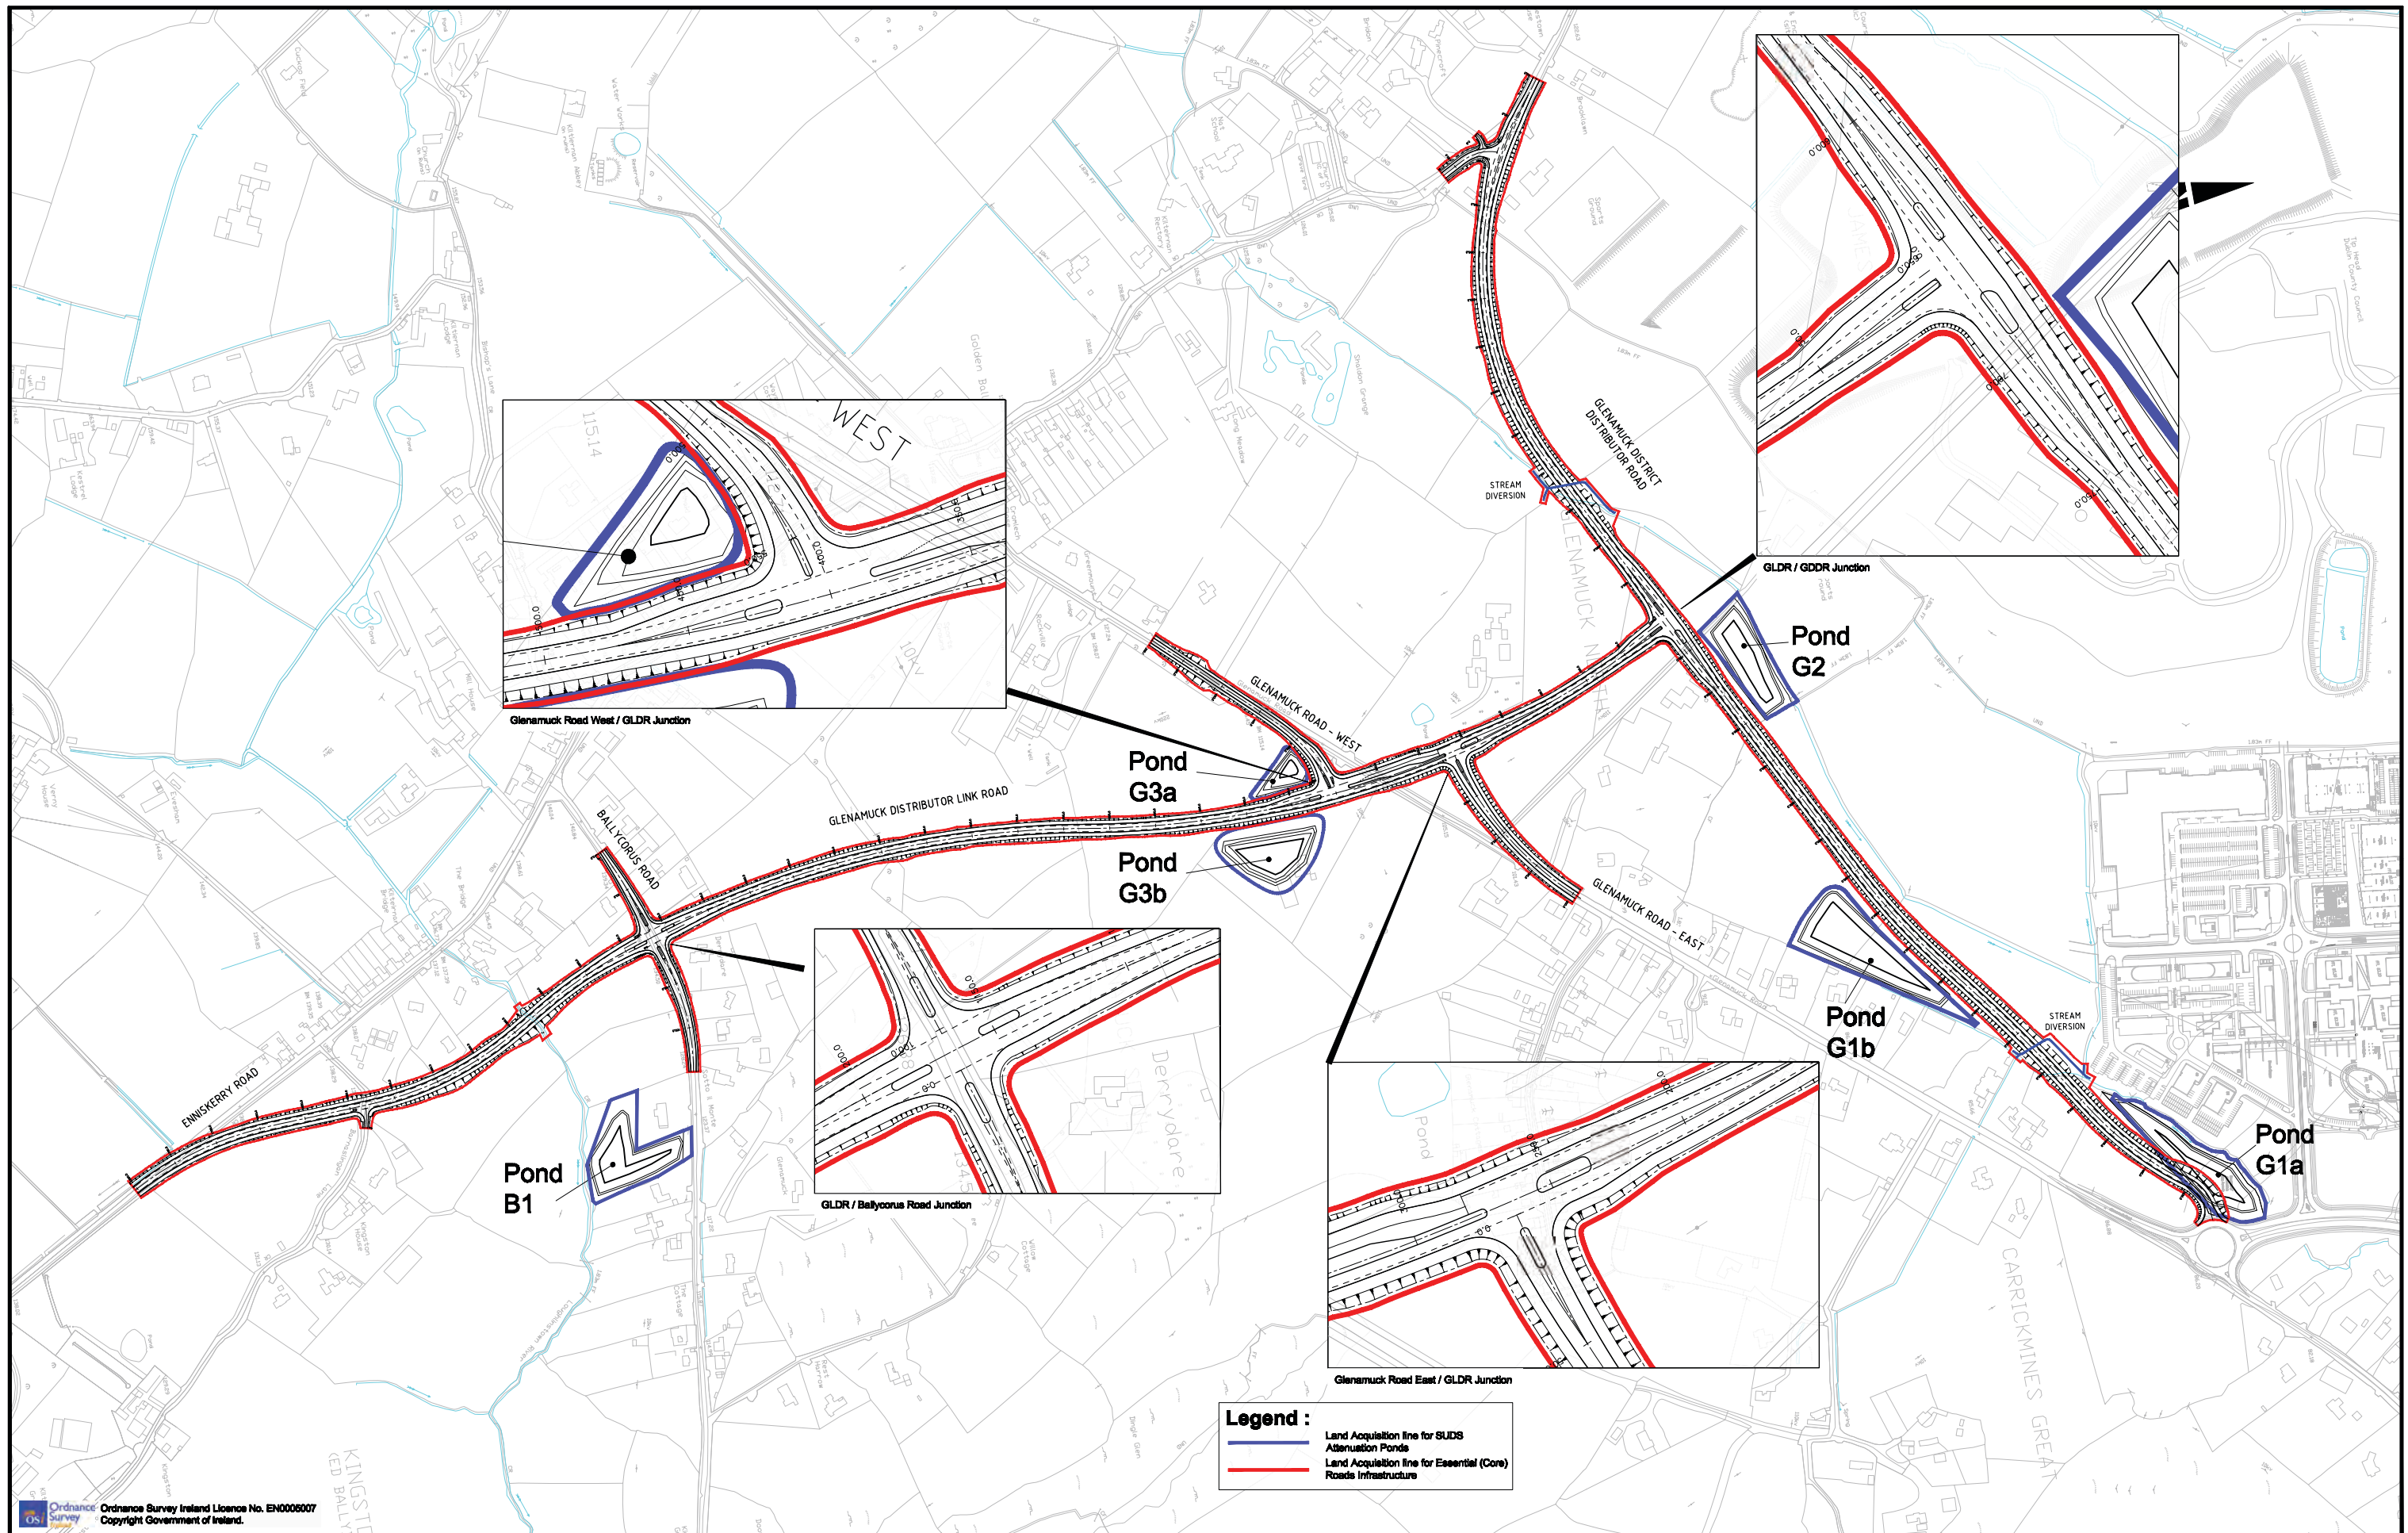

Ordnance Survey Ireland Licence No. EN0006007
Copyright Government of Ireland.

Client:

Dún Laoghaire-Rathdown County Council
Comhairle Contae Dhún Laoghaire - Ráth an Dúin
County Hall, Marine Road, Dún Laoghaire, Co. Dublin
Phone: 01 2064700 Fax: 01 2060000

Mr. William Horgan
Senior Engineer - Road Design & Construction
DÚN LAOGHAIRE RATHDOWN COUNTY COUNCIL
Comhairle Contae Dhún Laoghaire - Ráth an Dúin
County Hall, Marine Road, Dún Laoghaire, Co. Dublin
Phone: 01 2064700 Fax: 01 2060000

RPS Consulting Engineers

RPS Consulting Engineers Ltd.,
West Pier Business Campus,
Dun Laoghaire, Co. Dublin,
Ireland

T: +353 1 286 4480
F: +353 1 283 5878
E: ireland@rpsgroup.com
W: www.rpsgroup.com/ireland

NOTES


- This drawing is the property of RPS Consulting Engineers. It is a confidential document and must not be copied, used, or its content divulged without prior written consent.
- All Levels refer to Ordnance Survey Datum, Mean Head.
- DO NOT SCALE, use figured dimensions only, if in doubt ask.

No.	Date	Amendment / Issue	App.
A03	26-4-13	Issue for Approval	MN
A02	22-4-13	Issue for Approval	MN
A01	21-2-13	Issue for Approval	MN
No.	Date	Amendment / Issue	App.

Project:
GLENAMUCK / KILTERNAN ROAD IMPROVEMENT SCHEME

Title:
Minimum (Core) Infrastructure Proposals at Glenamuck-Kilternan

Drawn by:	PH	Job No:	MDT0378
Checked by:	JOK	File No:	MDT0506PA0003 A03
Approved by:	MN	Drp. No:	
Scale:	NTS	PA0003	A03
Date:	Jan. '08		

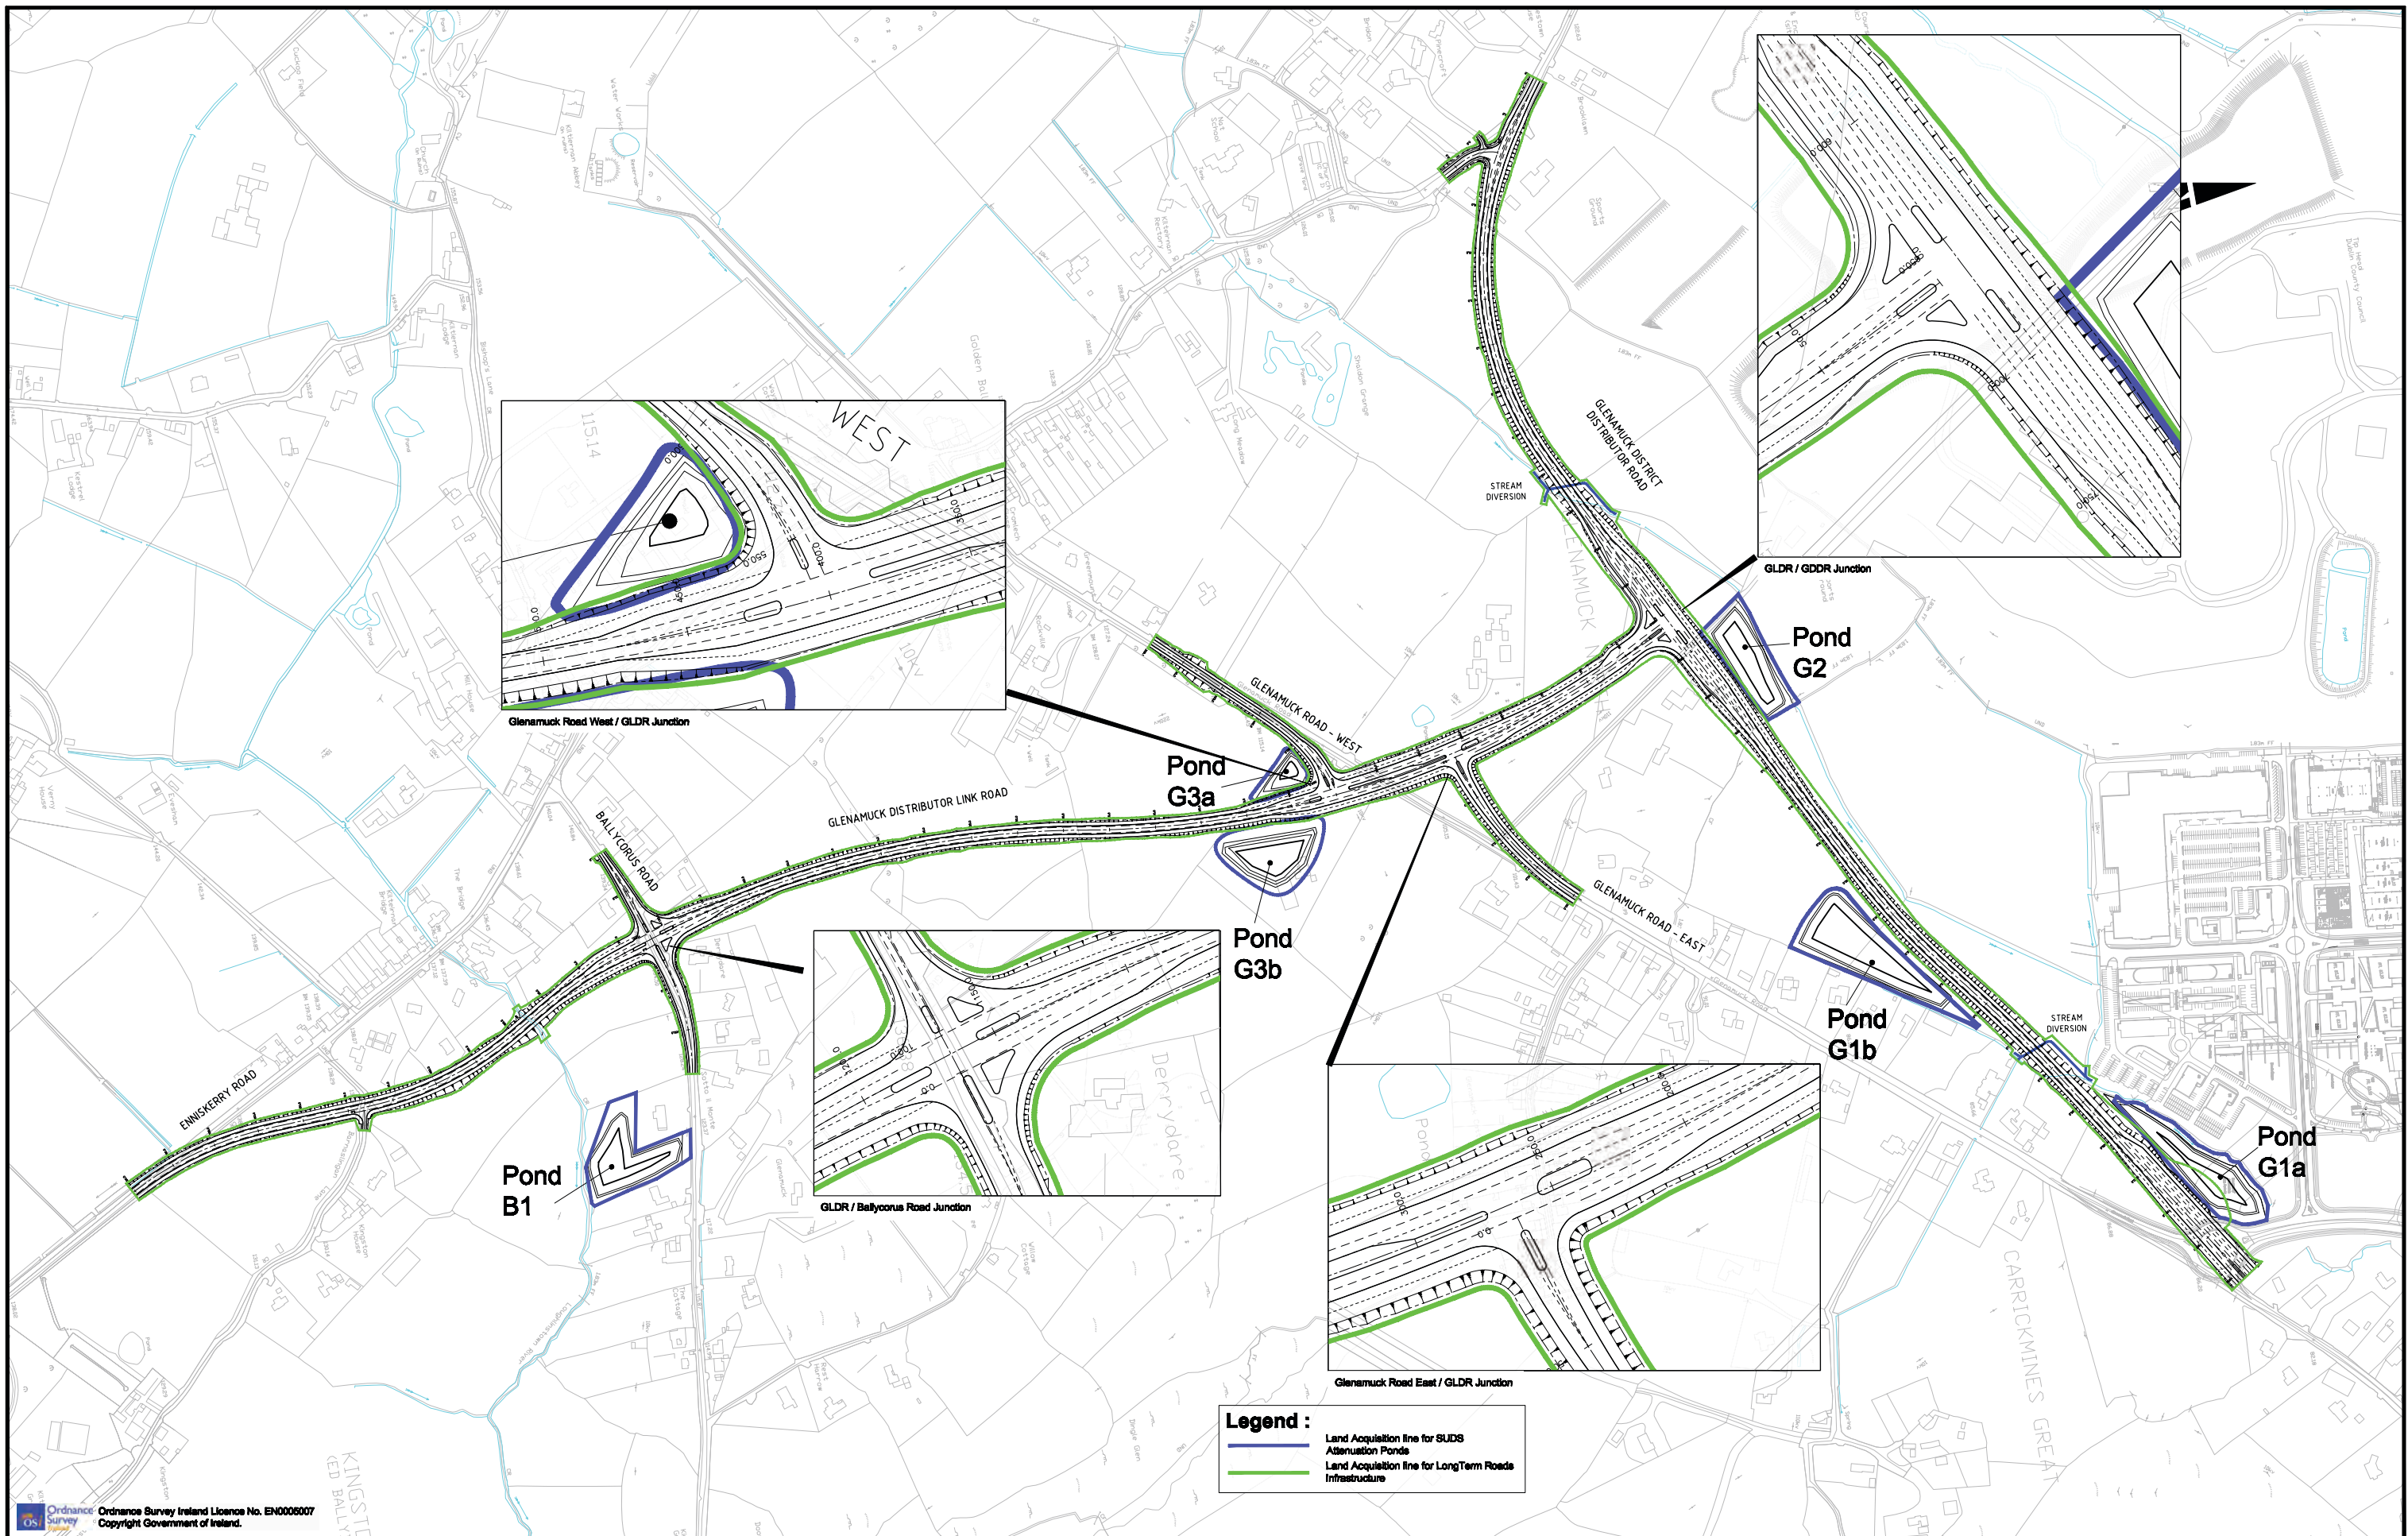

Ordnance Survey Ireland Licence No. EN0006007
Copyright Government of Ireland.

Client:



Mr. William Horgan
Senior Engineer - Road Design & Construction
DÚN LAOGHAIRE RATHDOWN COUNTY COUNCIL
Comhairle Chontae Dhún Laoghaire - Ráth an Dúin
County Hall, Marine Road, Dún Laoghaire, Co. Dublin
Phone: 01 2064700 Fax: 01 2060000



RPS Consulting Engineers
RPS Consulting Engineers Ltd.,
West Pier Business Campus,
Dun Laoghaire, Co. Dublin,
Ireland
T: +353 1 286 4488
F: +353 1 283 5878
E: ireland@rpsgroup.com
W: www.rpsgroup.com/ireland

NOTES

1. This drawing is the property of RPS Consulting Engineers, it is a confidential document and must not be copied, used, or its content divulged without prior written consent.
2. All Levels refer to Ordnance Survey Datum, Mean Head.
3. DO NOT SCALE, use figured dimensions only, if in doubt ask.

No.	Date	Amendment / Issue	App.
A01	25-2-13	Issue for Approval	MN

Project:
GLENAMUCK / KILTERNAN ROAD IMPROVEMENT SCHEME

Title:
Long Term Infrastructure Proposals at Glenamuck-Kilternan

Drawn by:	PH	Job No:	MDT0378
Checked by:	JOK	File No:	MDT0508PA0004
Approved by:	MN	Drp. No:	
Scale:	NTS	PA0004	A01
Date:	Jan. '08		