


TTMP16 - Diversion Route

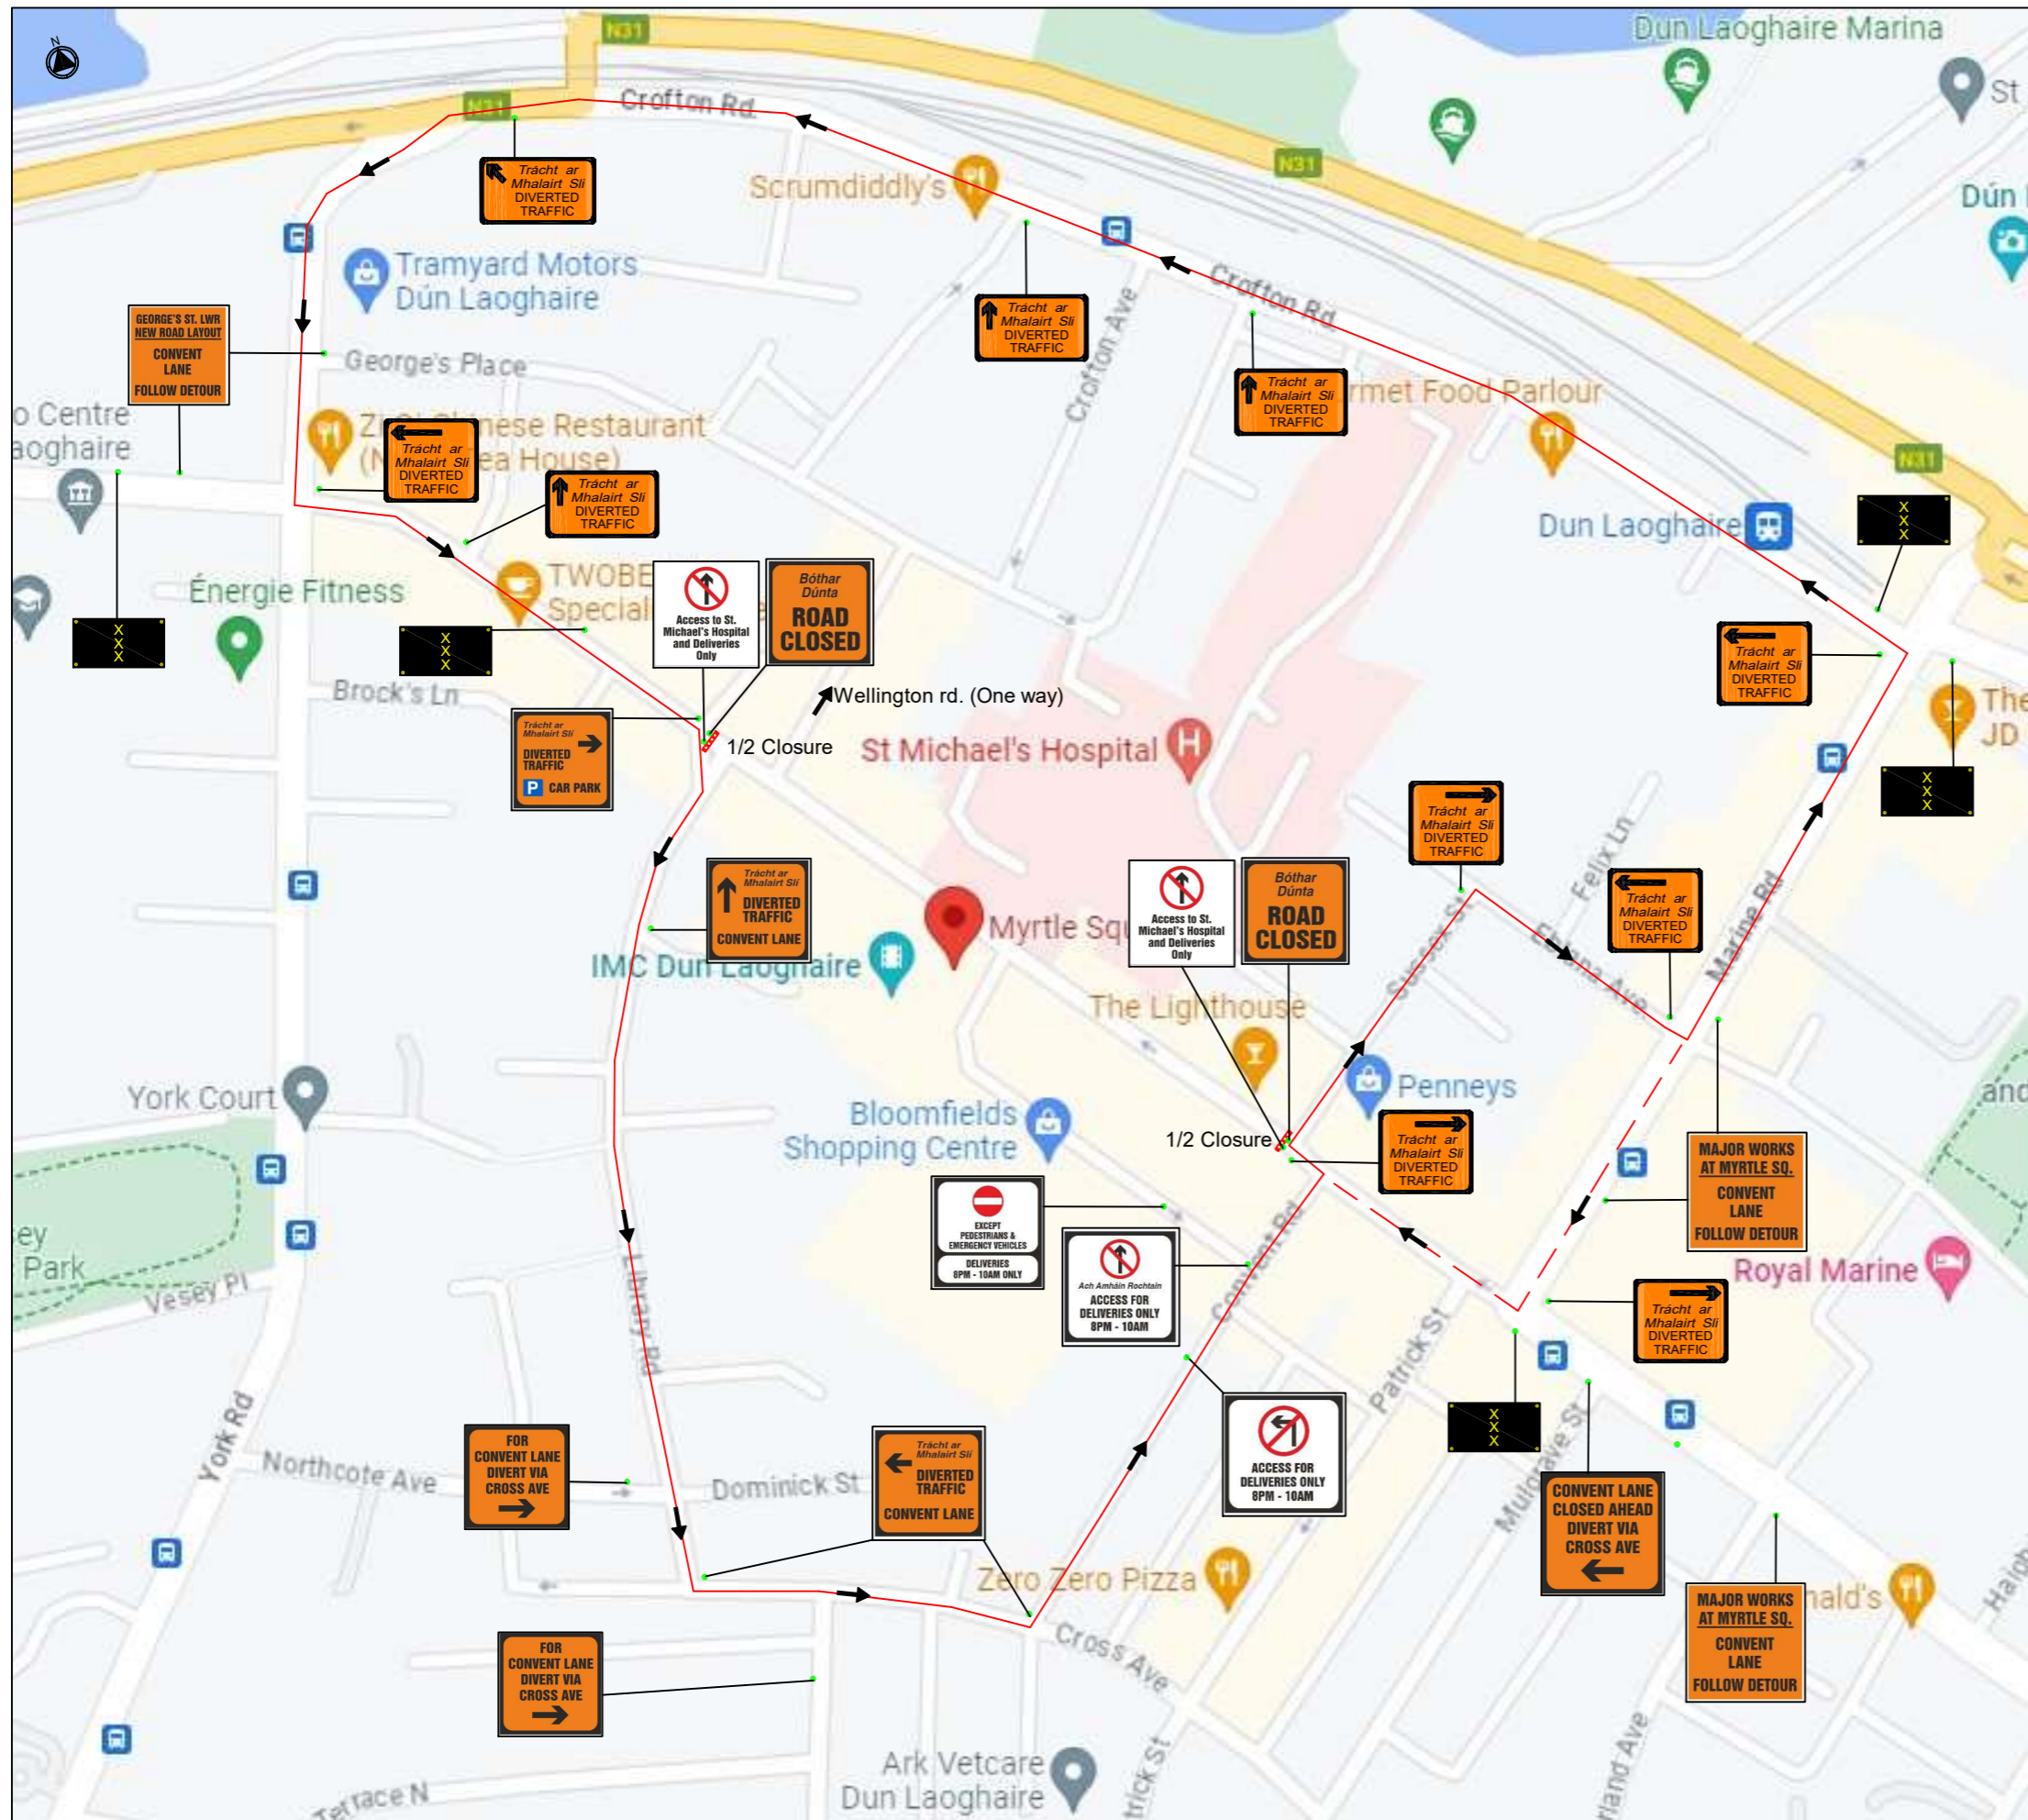

- Notes:**
- 1) All signs to be prismatic grade
 - 2) Direction of diverted traffic = →
 - 3) Diversion route = ———
 - 4) WK Signs to pole mounted, where possible
 - 5) Sign locations = ●
 - 6) VMS =

Drg. Title:	TTMP16 - REV 00
Issue Date/ Rev:	18/5/23
Drawn by:	M.Varian