

GMC Utilities Group Ltd, GMC House,
Millenium Business Park, Cappagh Road,
Ballycoolin, Dublin 11, Ireland.
Tel: +353 (0)1 864 9800
Email: info@gmcirl.com


TRAFFIC MANAGEMENT PLAN




PROJECT
4811236 - Gas Networks Ireland

LOCATION
Trafalgar House Victoria Road Dublin



RECOMMENDED PRINT A3 | ISSUED : 18/07/2023 | REVISION - 00 | TMPs - 03 | DESIGNER - D.GOUGH | DRAWN - D.GOUGH

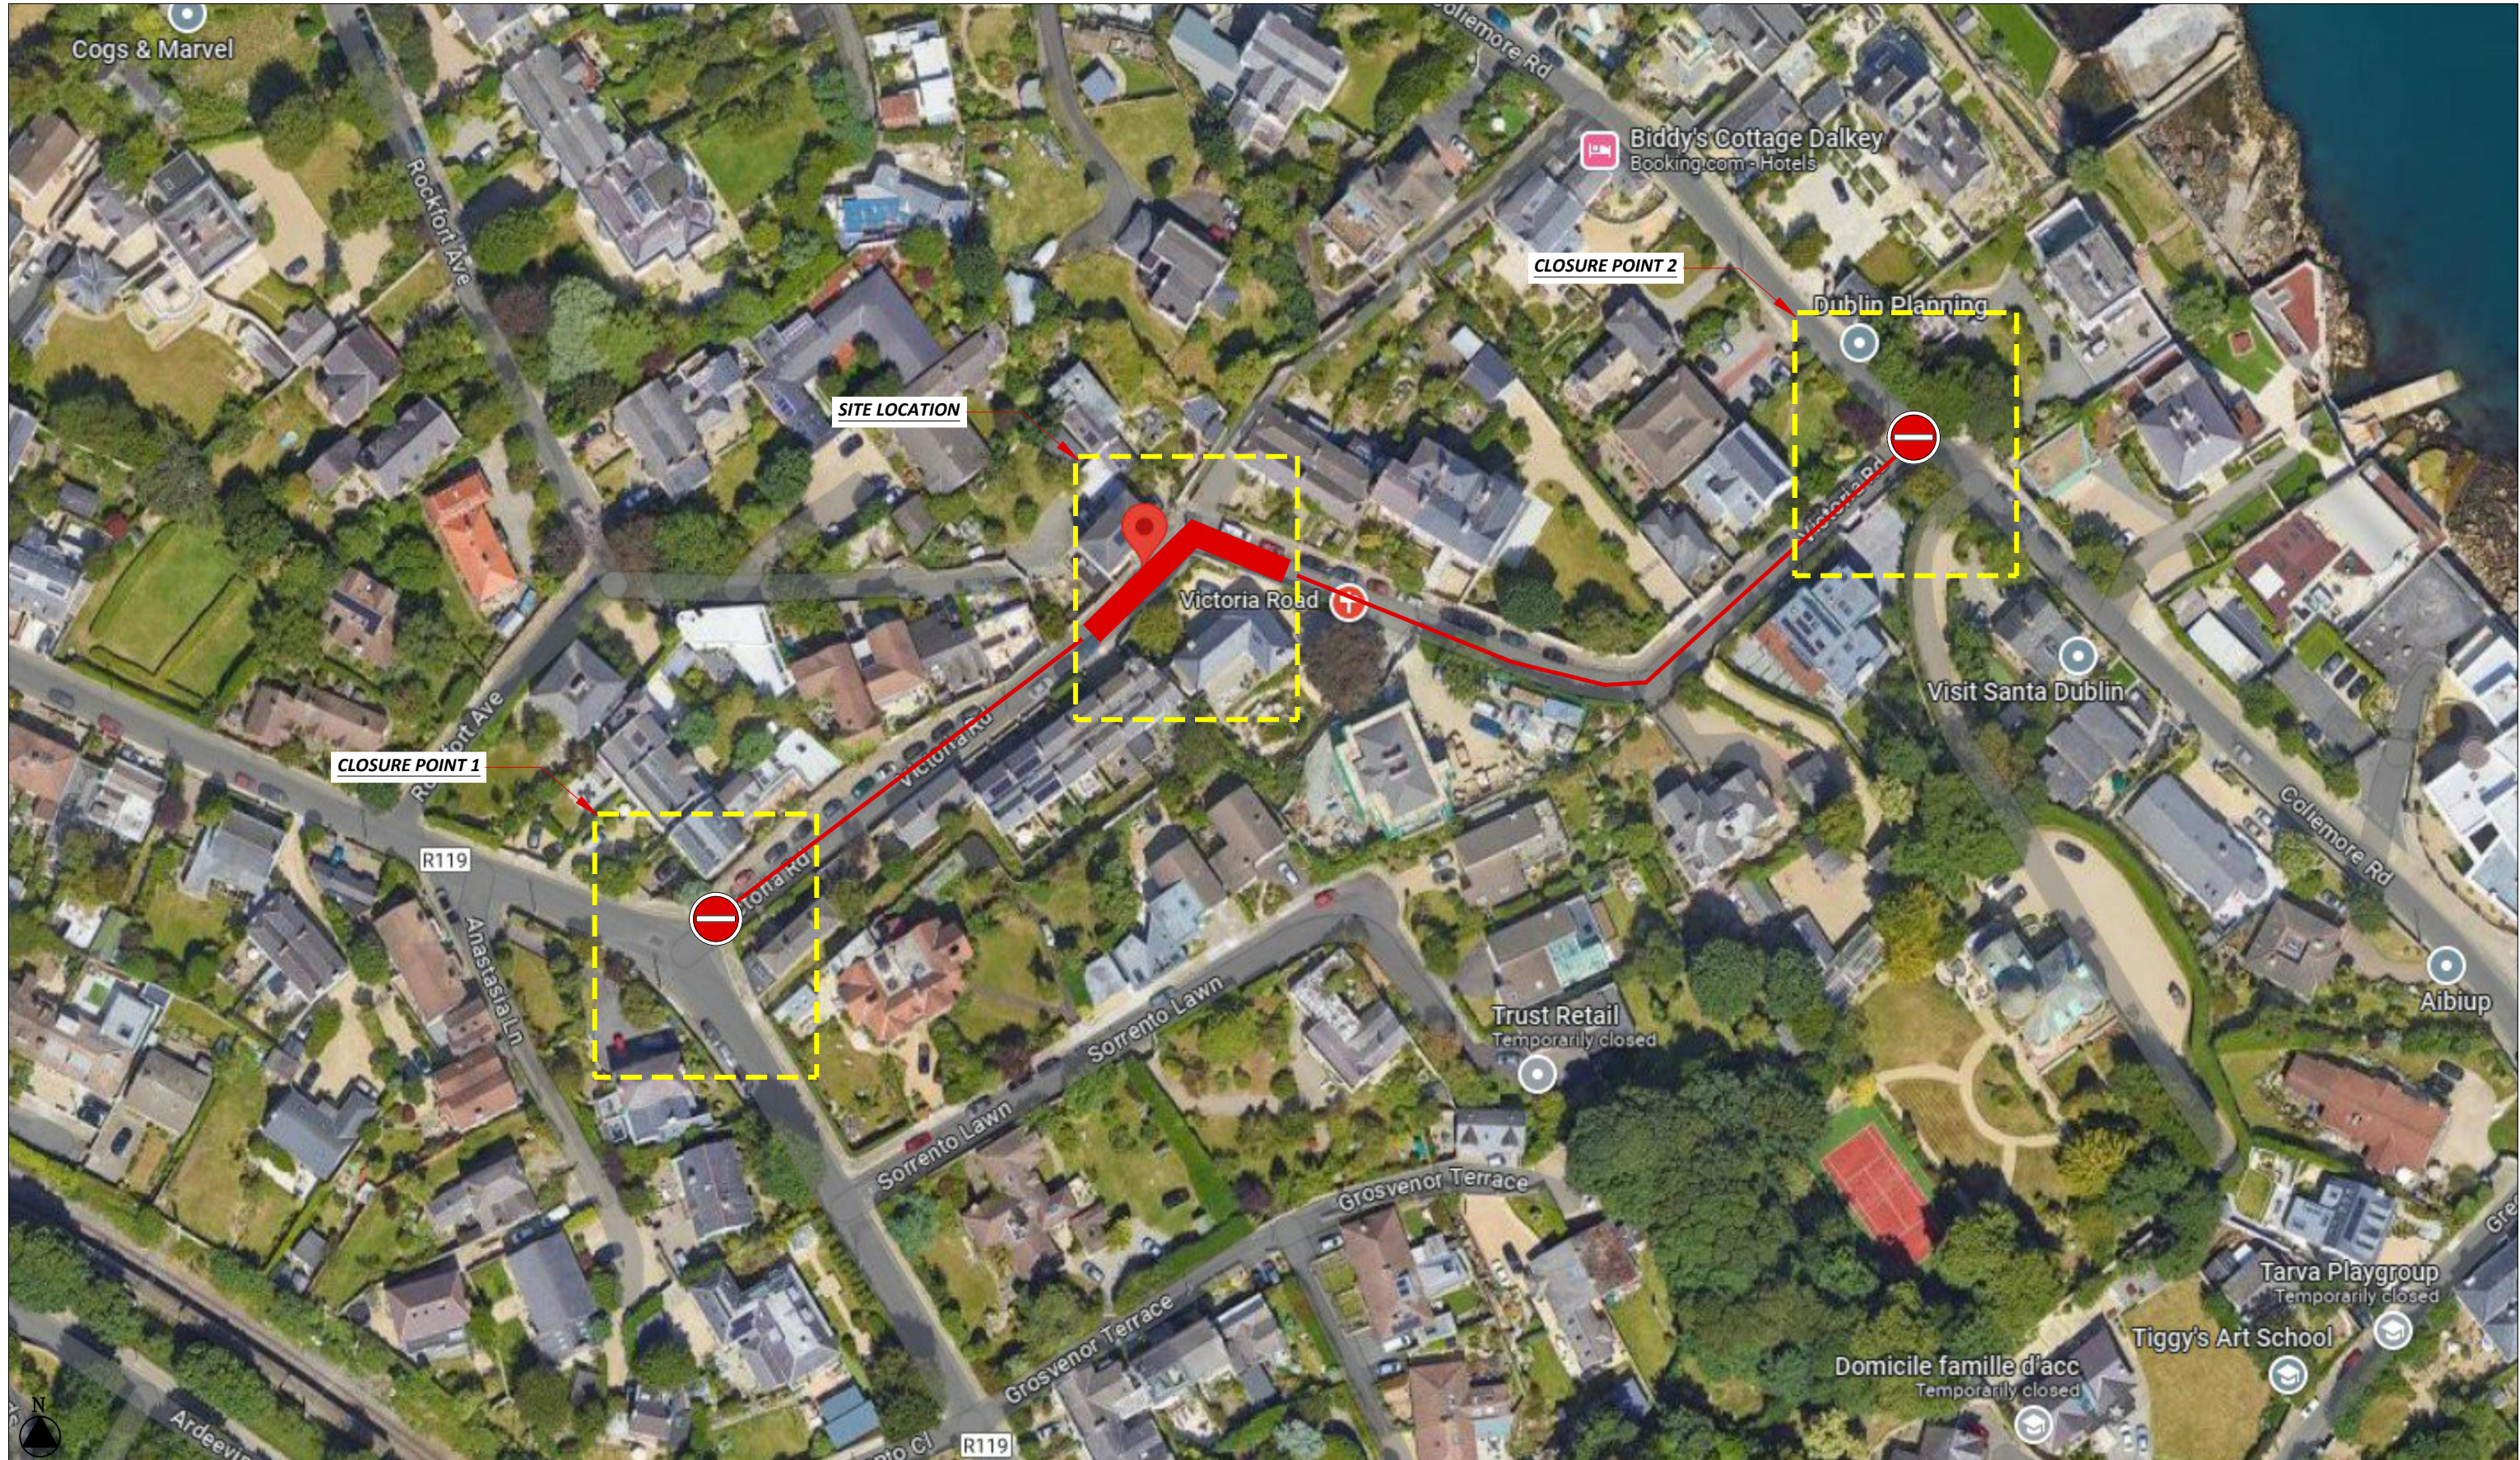

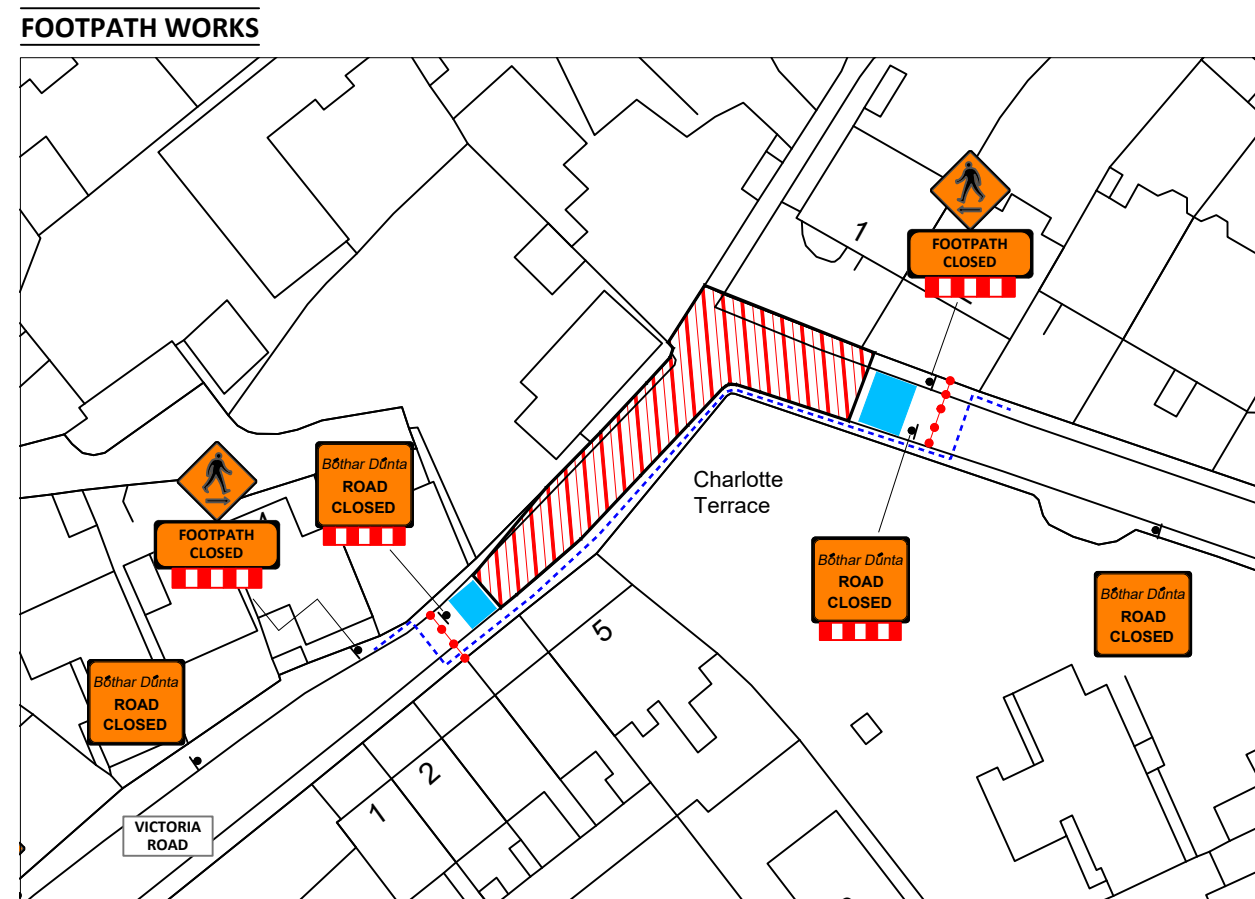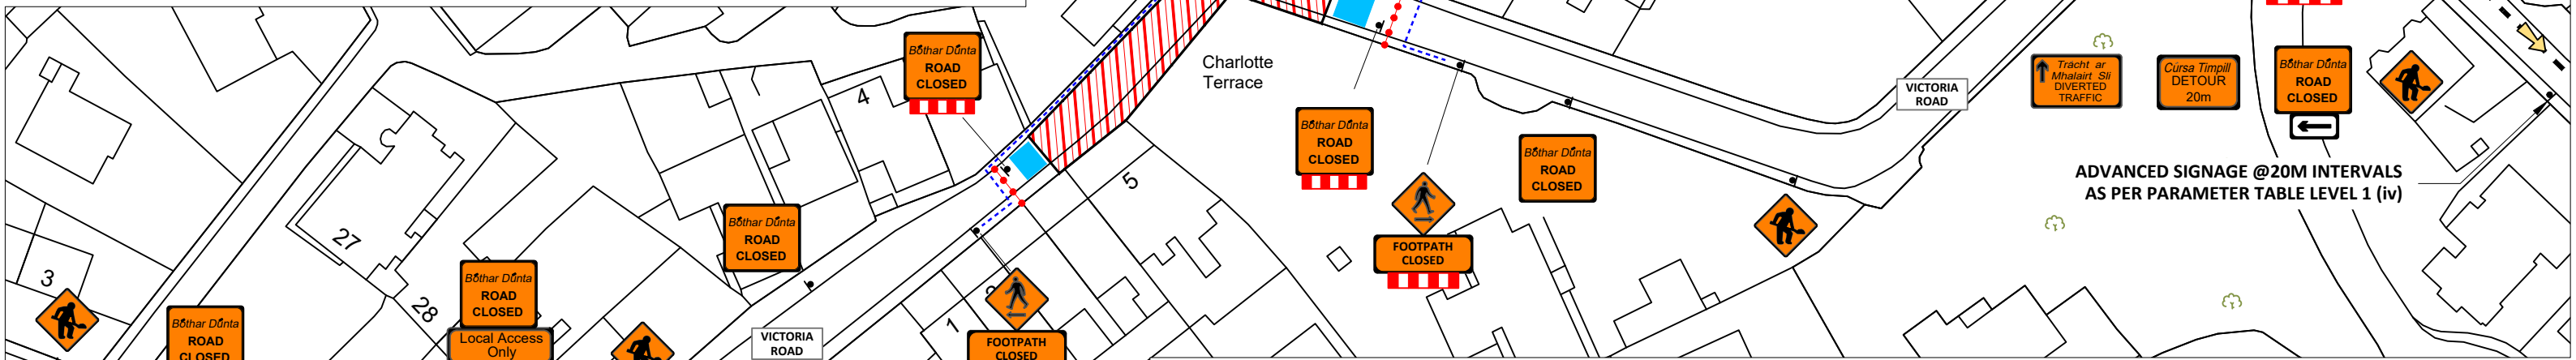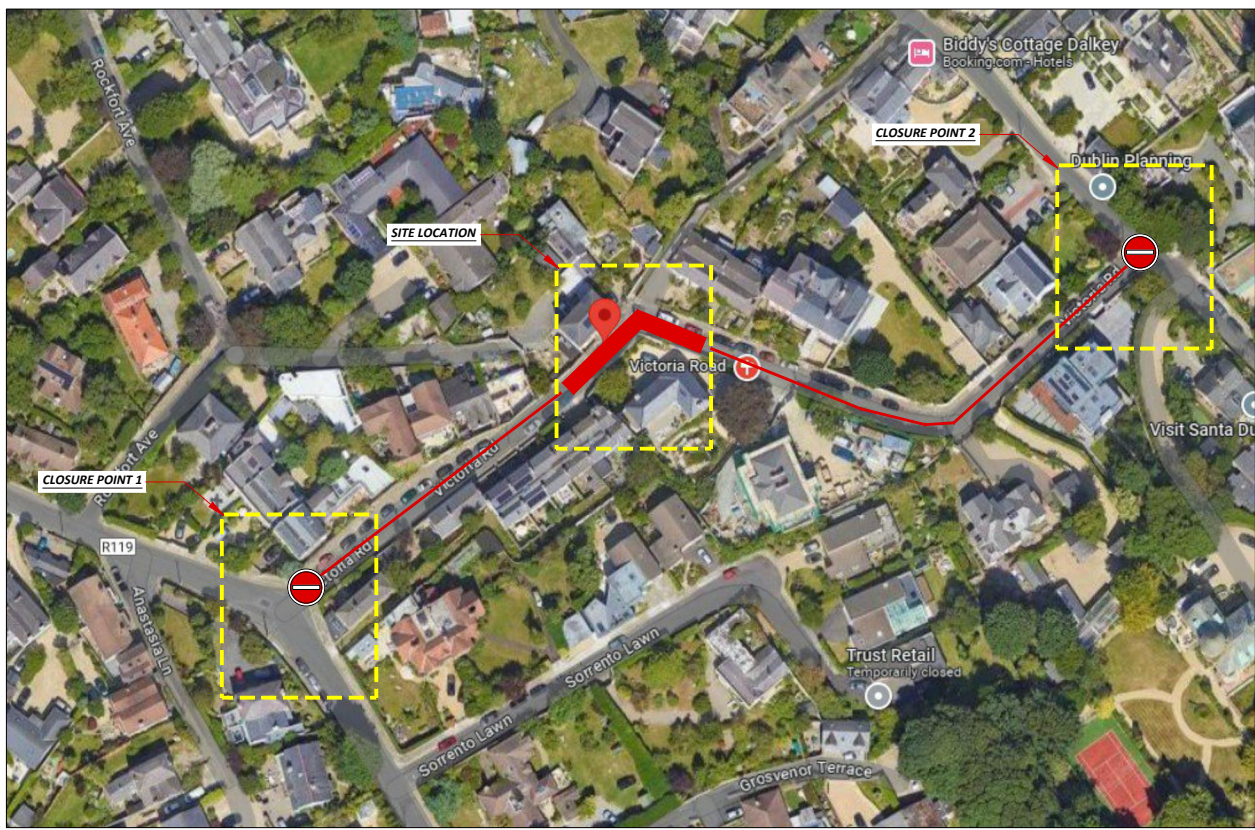

- LEGEND:**
- DIVERSION ROUTE
 - PEDESTRIAN ROUTE
 - WORKPLANT AREA
 - SAFETY AREA
 - SITE BARRIER
 - CONES
 - SIGN LOCATION & ORIENTATION
 - BARRIER BOARD




GMC Utilities Group Ltd, GMC House,
Millenium Business Park, Cappagh Road,
Ballycoolin, Dublin 11, Ireland.
Tel: +353 (0)1 864 9800
Email: info@gmcirl.com

Project ;	48111236 - Gas Networks Ireland
Location ;	Trafalgar House Victoria Road Dublin
TM Method ;	Road Closure
Designer ; D.Gough	Drawn ; D.Gough
Date ;	18/07/2023
Layout Type ;	SITE DETAIL
TMP Guide Reference ;	TMP-001
Dwg Number ;	GMC-TMP-15098-REV00



GMC Utilities Group Ltd, GMC House,
Millenium Business Park, Cappagh Road,
Ballycoolin, Dublin 11, Ireland.
Tel: +353 (0)1 864 9800
Email: info@gmcirl.com

Project ;	48111236 - Gas Networks Ireland
Location ;	Trafalgar House Victoria Road Dublin
TM Method ;	Road Closure
Designer ;	D.Gough
Drawn ;	D.Gough
Date ;	18/07/2023
Layout Type ;	DIVERSION A
TMP Guide Reference ;	TMP-002
Dwg Number ;	GMC-TMP-15099-REV00

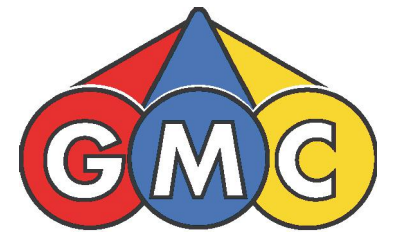

GMC Utilities Group Ltd, GMC House,
Millenium Business Park, Cappagh Road,
Ballycoolin, Dublin 11, Ireland.
Tel: +353 (0)1 864 9800
Email: info@gmcirl.com

Project ;	4811236 - Gas Networks Ireland
Location ;	Trafalgar House Victoria Road Dublin
TM Method ;	Road Closure
Designer ;	D.Gough
Drawn ;	D.Gough
Date ;	18/07/2023
Layout Type ;	DIVERSION B
TMP Guide Reference ;	TMP-003
Dwg Number ;	GMC-TMP-15100-REV00