


# TTMP16 - Diversion Route

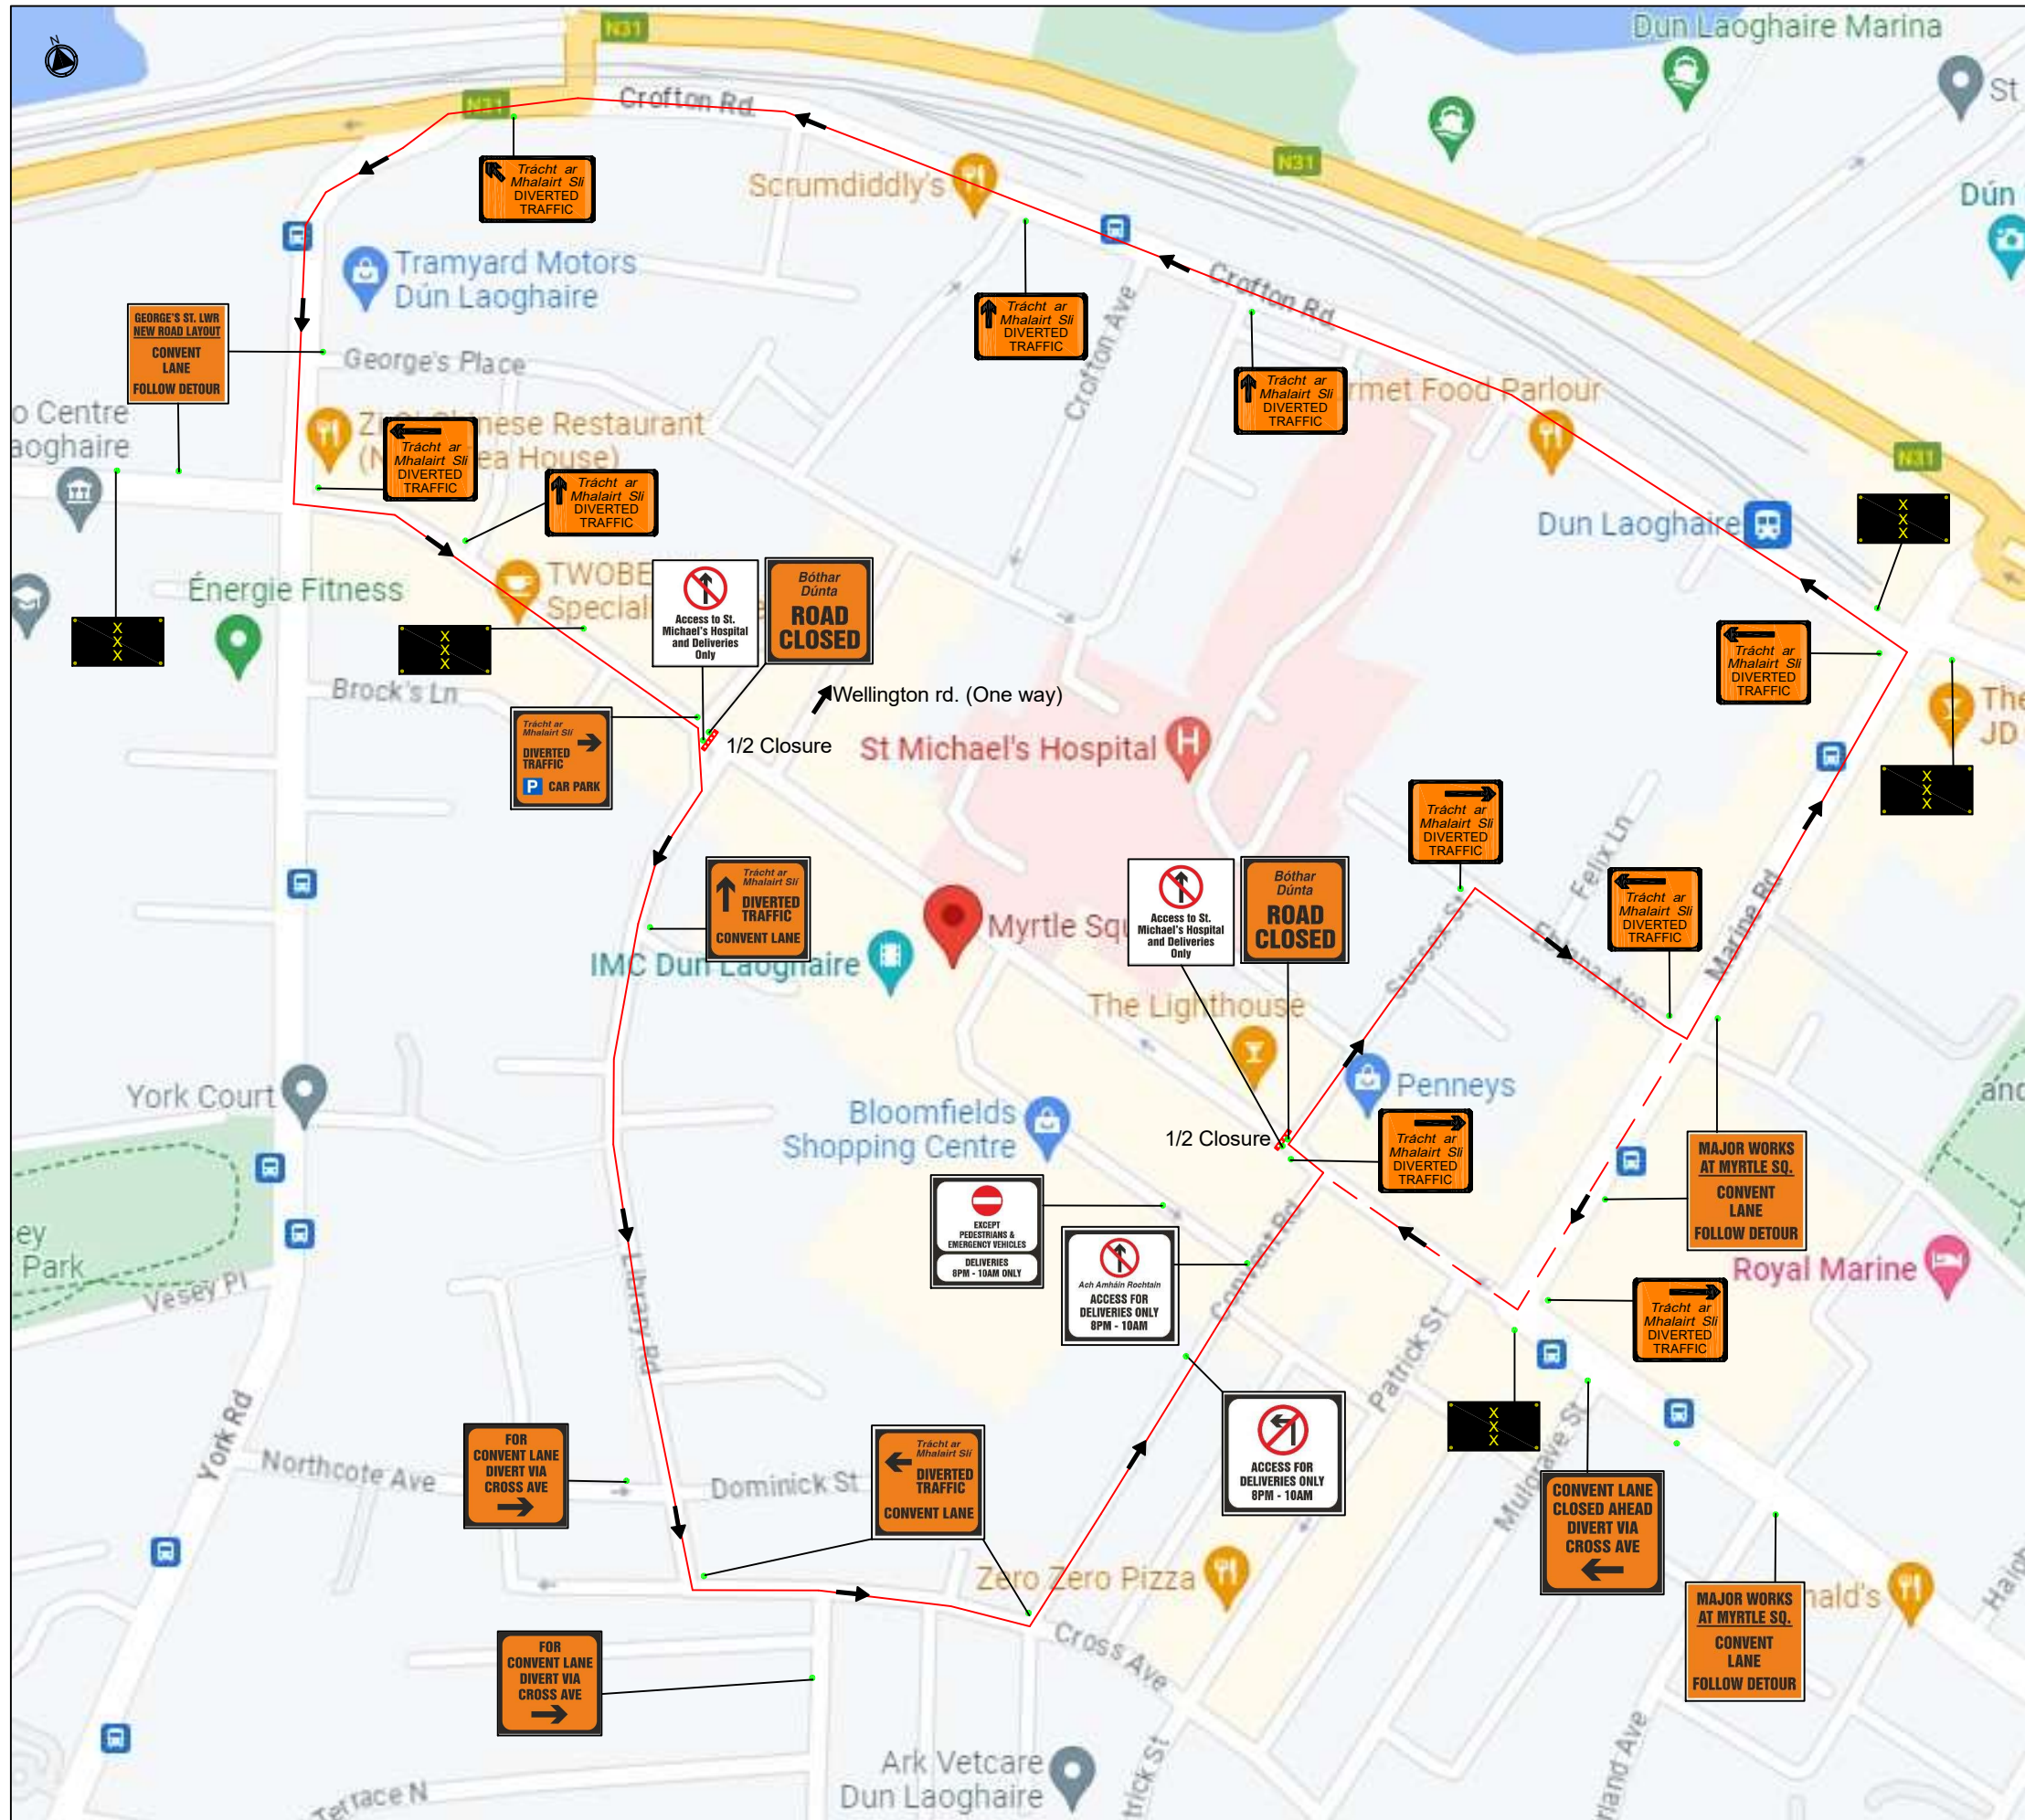

- Notes:**
- 1) All signs to be prismatic grade
  - 2) Direction of diverted traffic = →
  - 3) Diversion route = ———
  - 4) WK Signs to pole mounted, where possible
  - 5) Sign locations = ●
  - 6) VMS =

Drg. Title:	TTMP16 - REV 00
Issue Date/ Rev:	5/9/23
Drawn by:	M.Varian