
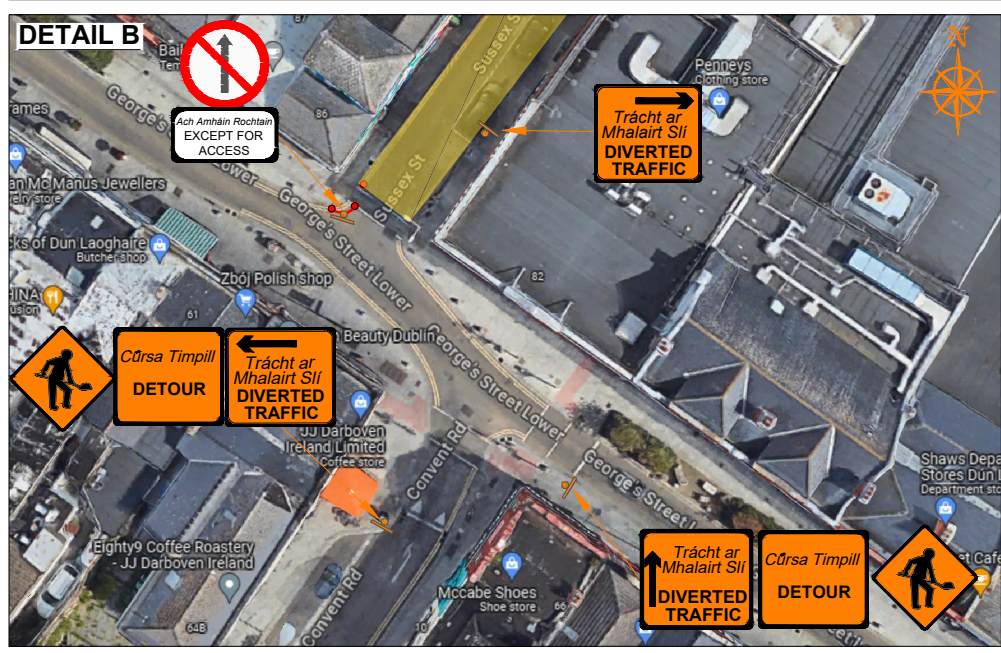
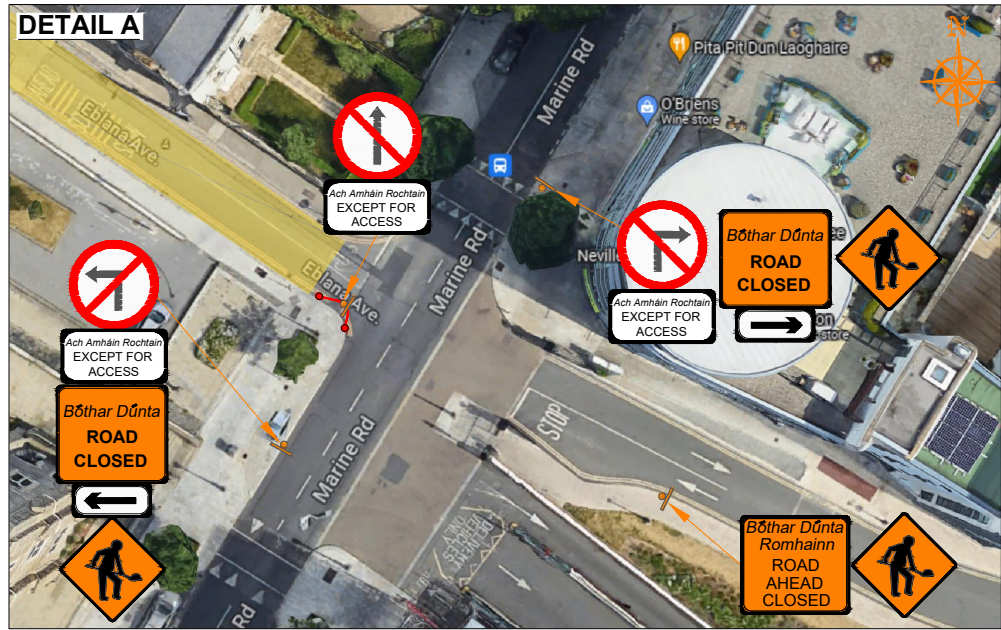
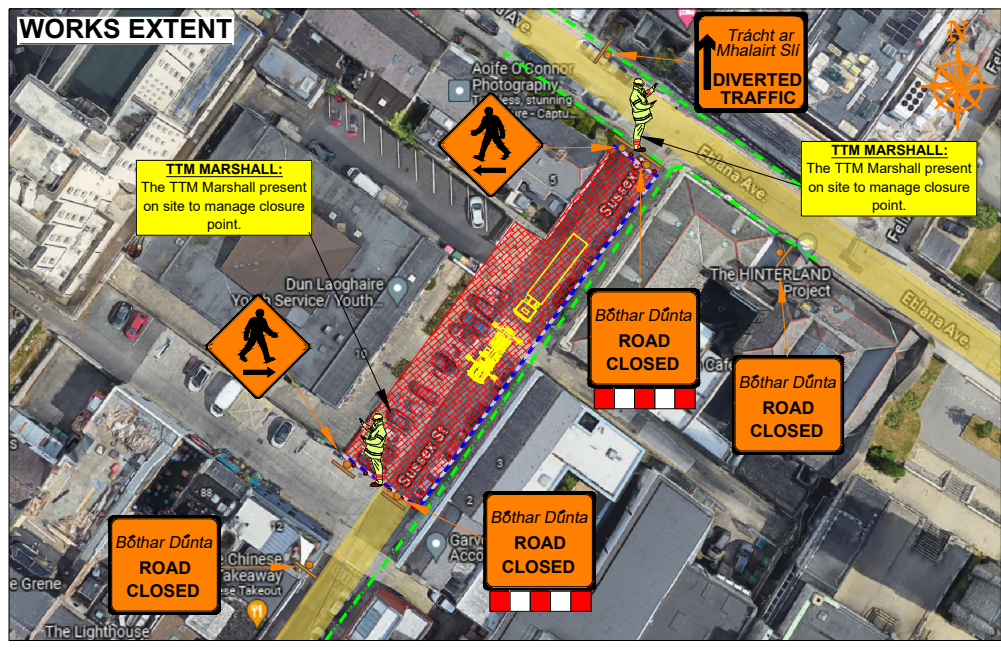


**SUSSEX ST, DÚN LAOGHAIRE, DUBLIN**  
DIVERSION ROUTE

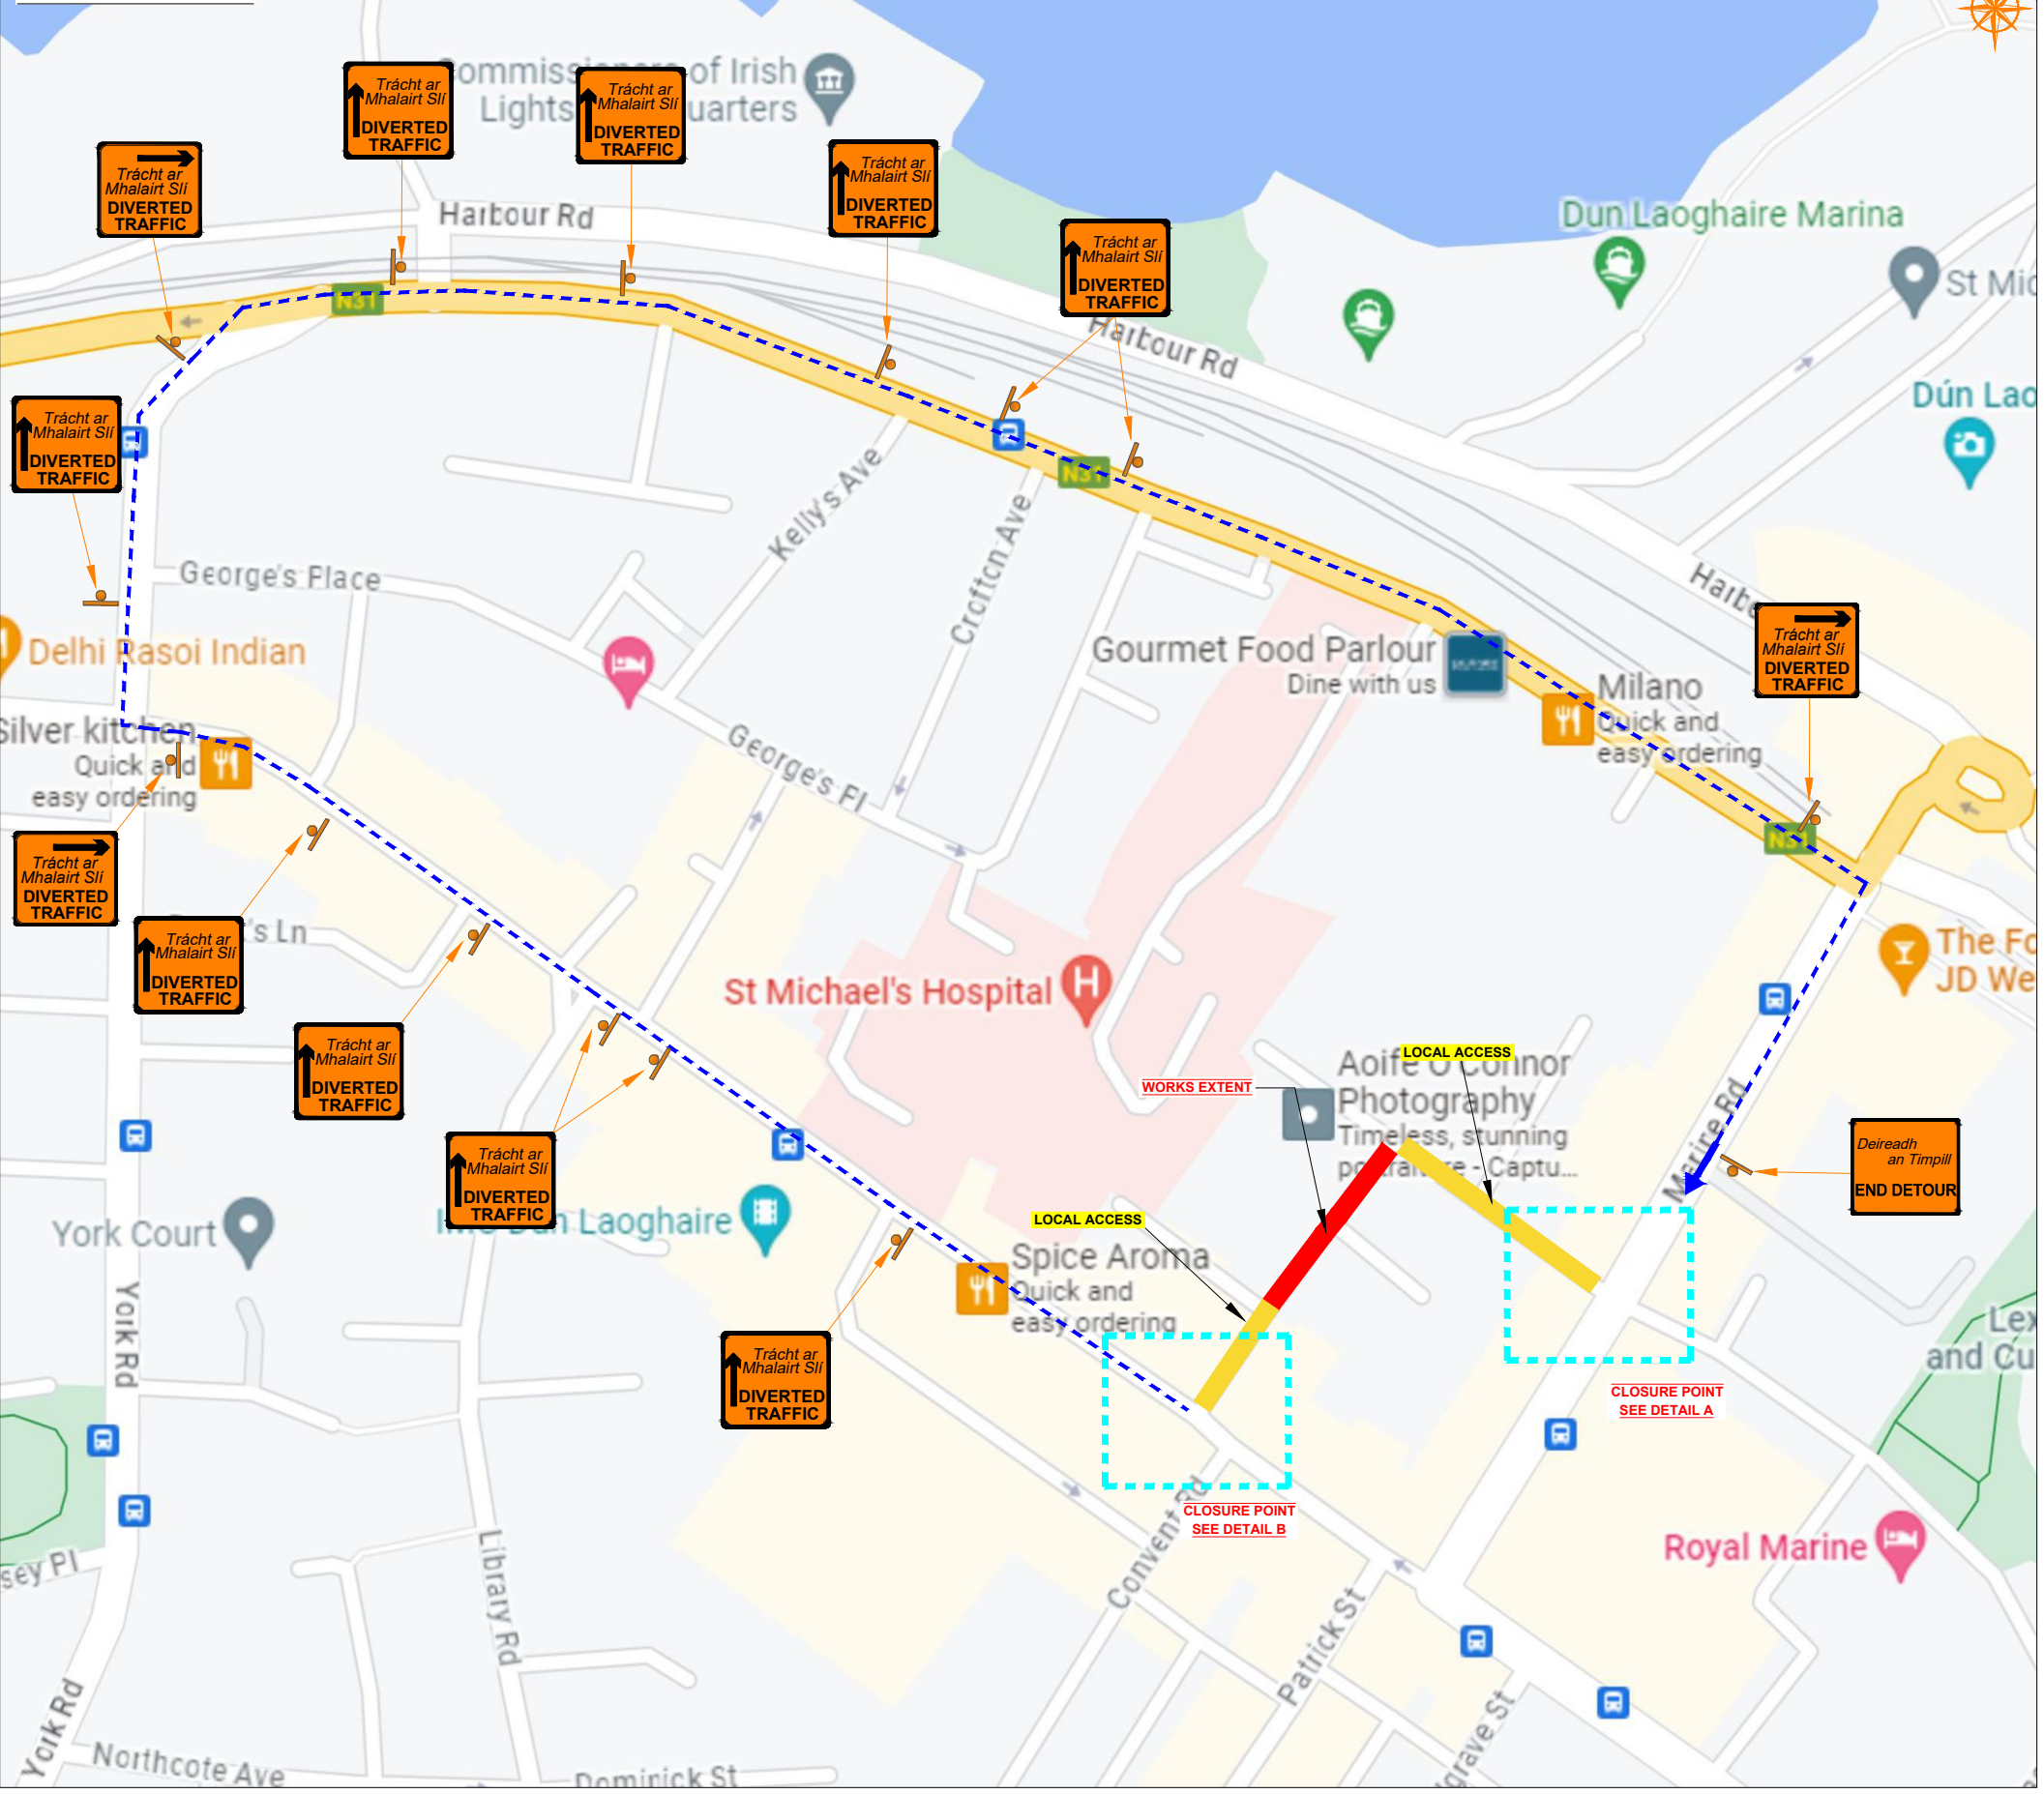

**ROAD CONTROL**

Copyright Notes:  
This drawing is the property of Road Control Services Ltd. The design information contained herein is strictly confidential. This document is not to be used, reproduced, disclosed or circulated in whole or in part without prior written consent.

**CLIENT**

**KAVANAGH CRANE HIRE Ltd.**

**DESIGN PARAMETERS**

Advance Warning Signage	450mm
Sign size	25m
Sign Visibility	1
Number of Signs	10m
Cumulative Distance	10m
Distance between Advance Warning Signs	N/A
<b>Taper</b>	N/A
Lane Taper Rate	N/A
Hard Shoulder Taper Rate	N/A

Speed Limit	30
Road Classification	1(i) <12hours
<b>Cones</b>	750mm
Cone Height	1m
Taper Spacing	3m
Longitudinal Spacing	0.5m
<b>Safety Zones</b>	0.5m
Longitudinal	0.5m
Lateral	2.5m
<b>Lanes</b>	
Lane Width	

**LEGEND**

- Work Area
- Traffic sign
- Traffic cones
- Pedestrian Barrier
- Pedestrian Route
- Local Access
- Diversion Route A
- Diversion Route B

**GENERAL NOTES**

- All information contained in this drawing (including digital data) should be checked and verified prior to any stage of construction;
- All works are to be carried out in accordance with local authority requirements and are to be included in the site-specific safety & health plan;
- Site inspections and maintenance of the traffic management layout is to be agreed with local authority to ensure the safety and integrity of the design;
- Contractor to carry out a site risk assessment prior to the installation of any traffic management plan to ensure that conditions reflect those considered for design post submission;
- Contractor shall be responsible for the provision of ramp access at any change in road surface level where traffic runs on a temporary surface, and for pedestrian/cycle ramps where footpath/cycle-ways have a level discontinuity as per result of the works.

Rev	Date	Details	Drn	Chk	App	Drn	DJ
						Chk	SD
						App	DH
						Date	12-10-2023
						Scale	NTS @A3
						Stage	CONSTRUCTION

Project	SUSSEX ST, DÚN LAOGHAIRE, DUBLIN
Title	TEMPORARY TRAFFIC MANAGEMENT PLAN DIVERSION ROUTE
Drawing No	C23003_42_001
Rev	0