




**UNIT 6 - PROPOSED FIRST FLOOR PLAN 1:50**

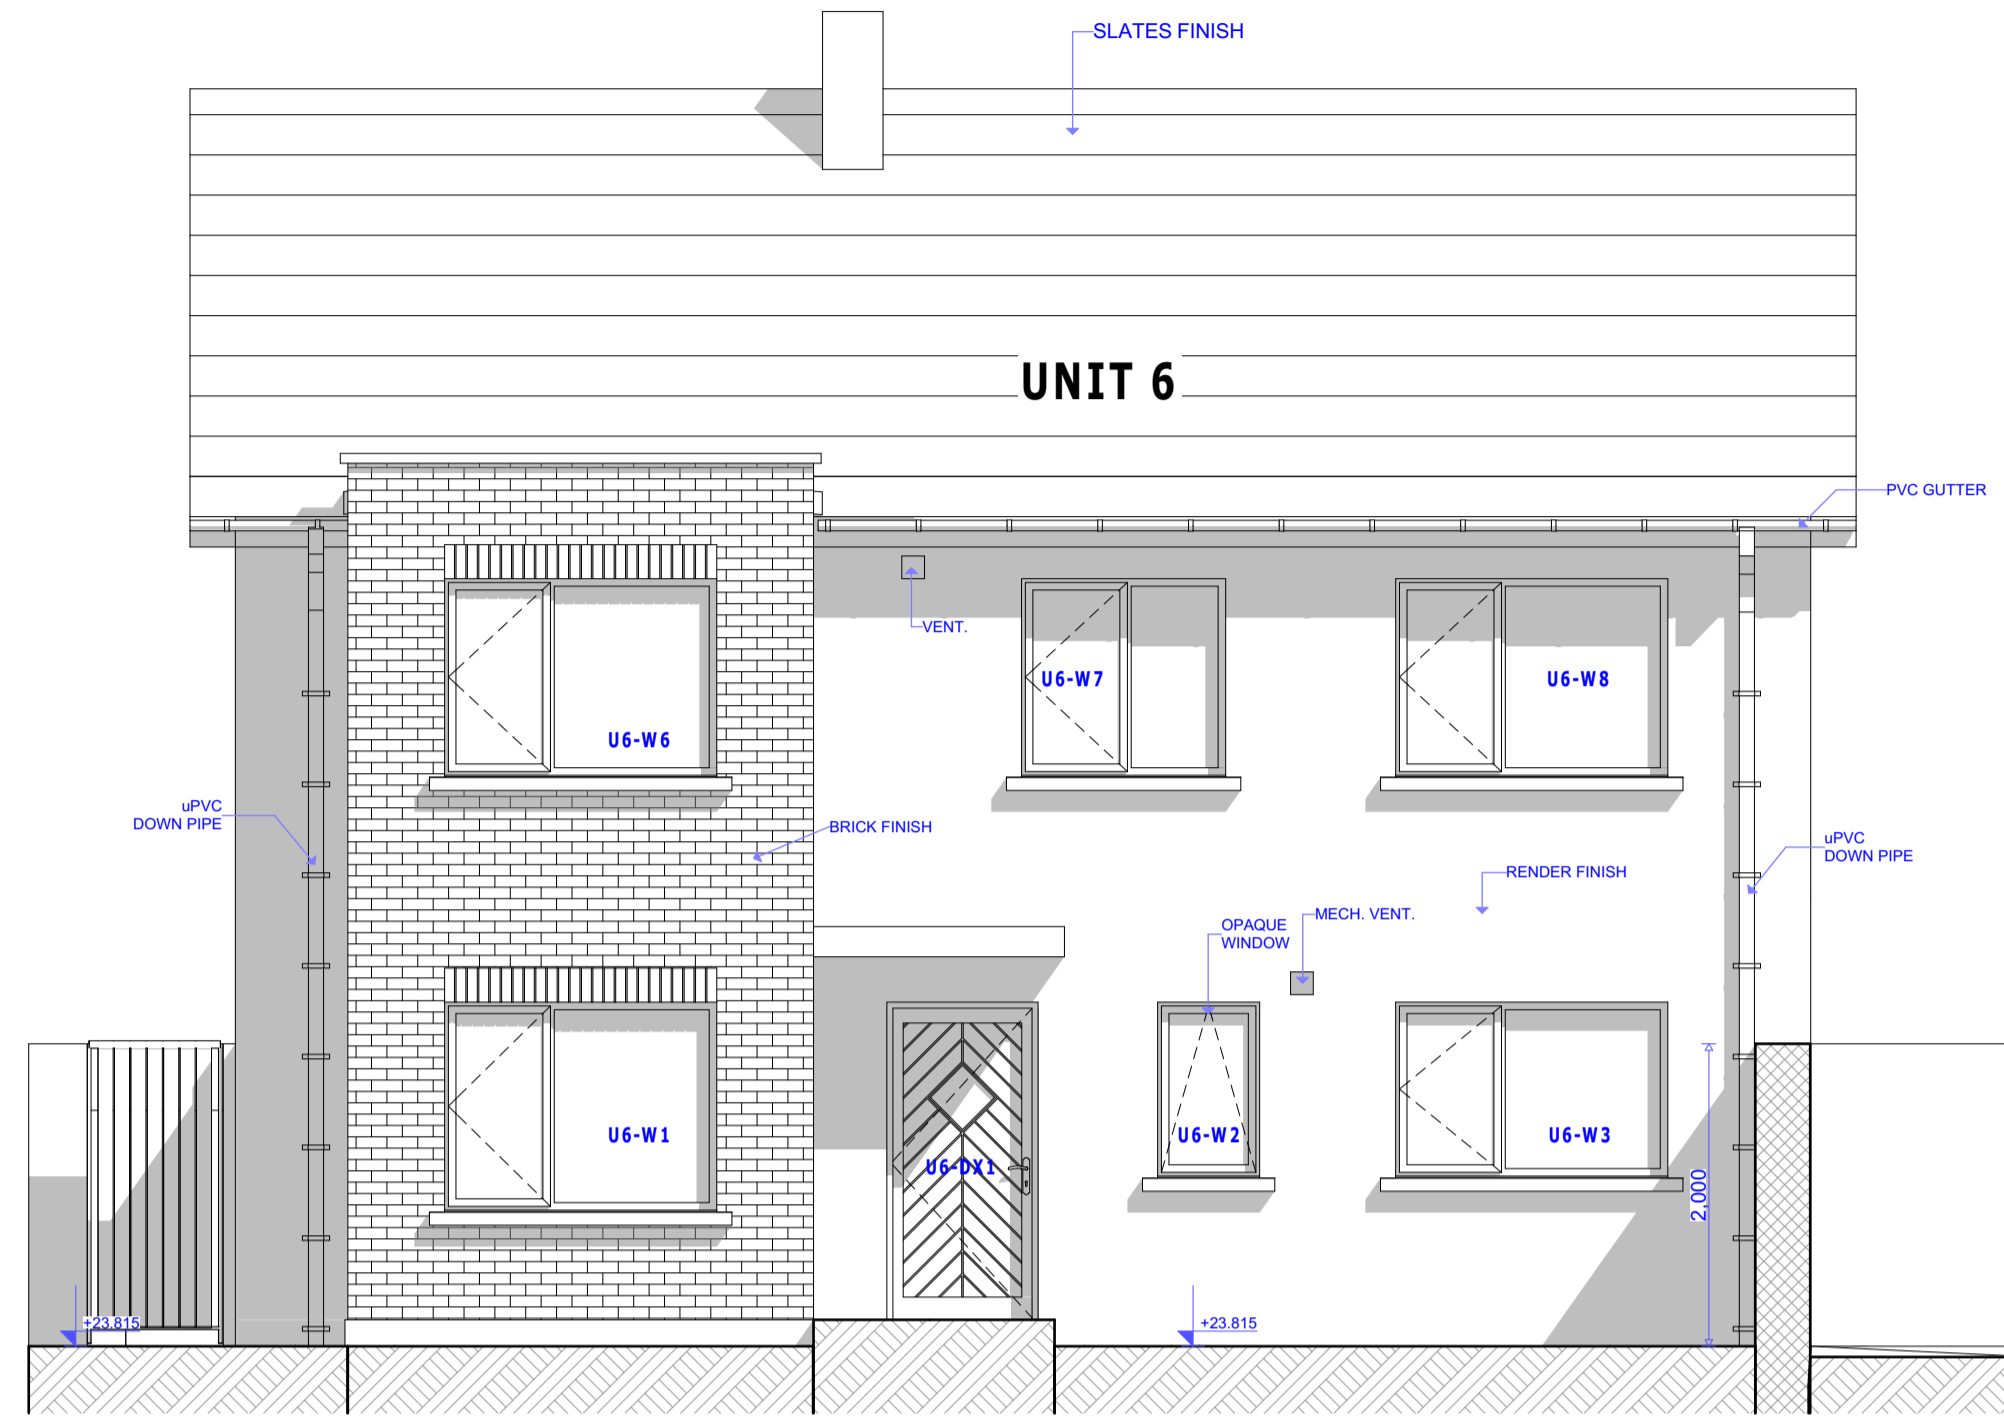


**UNIT 6 - PROPOSED FRONT ELEVATION 1:50**

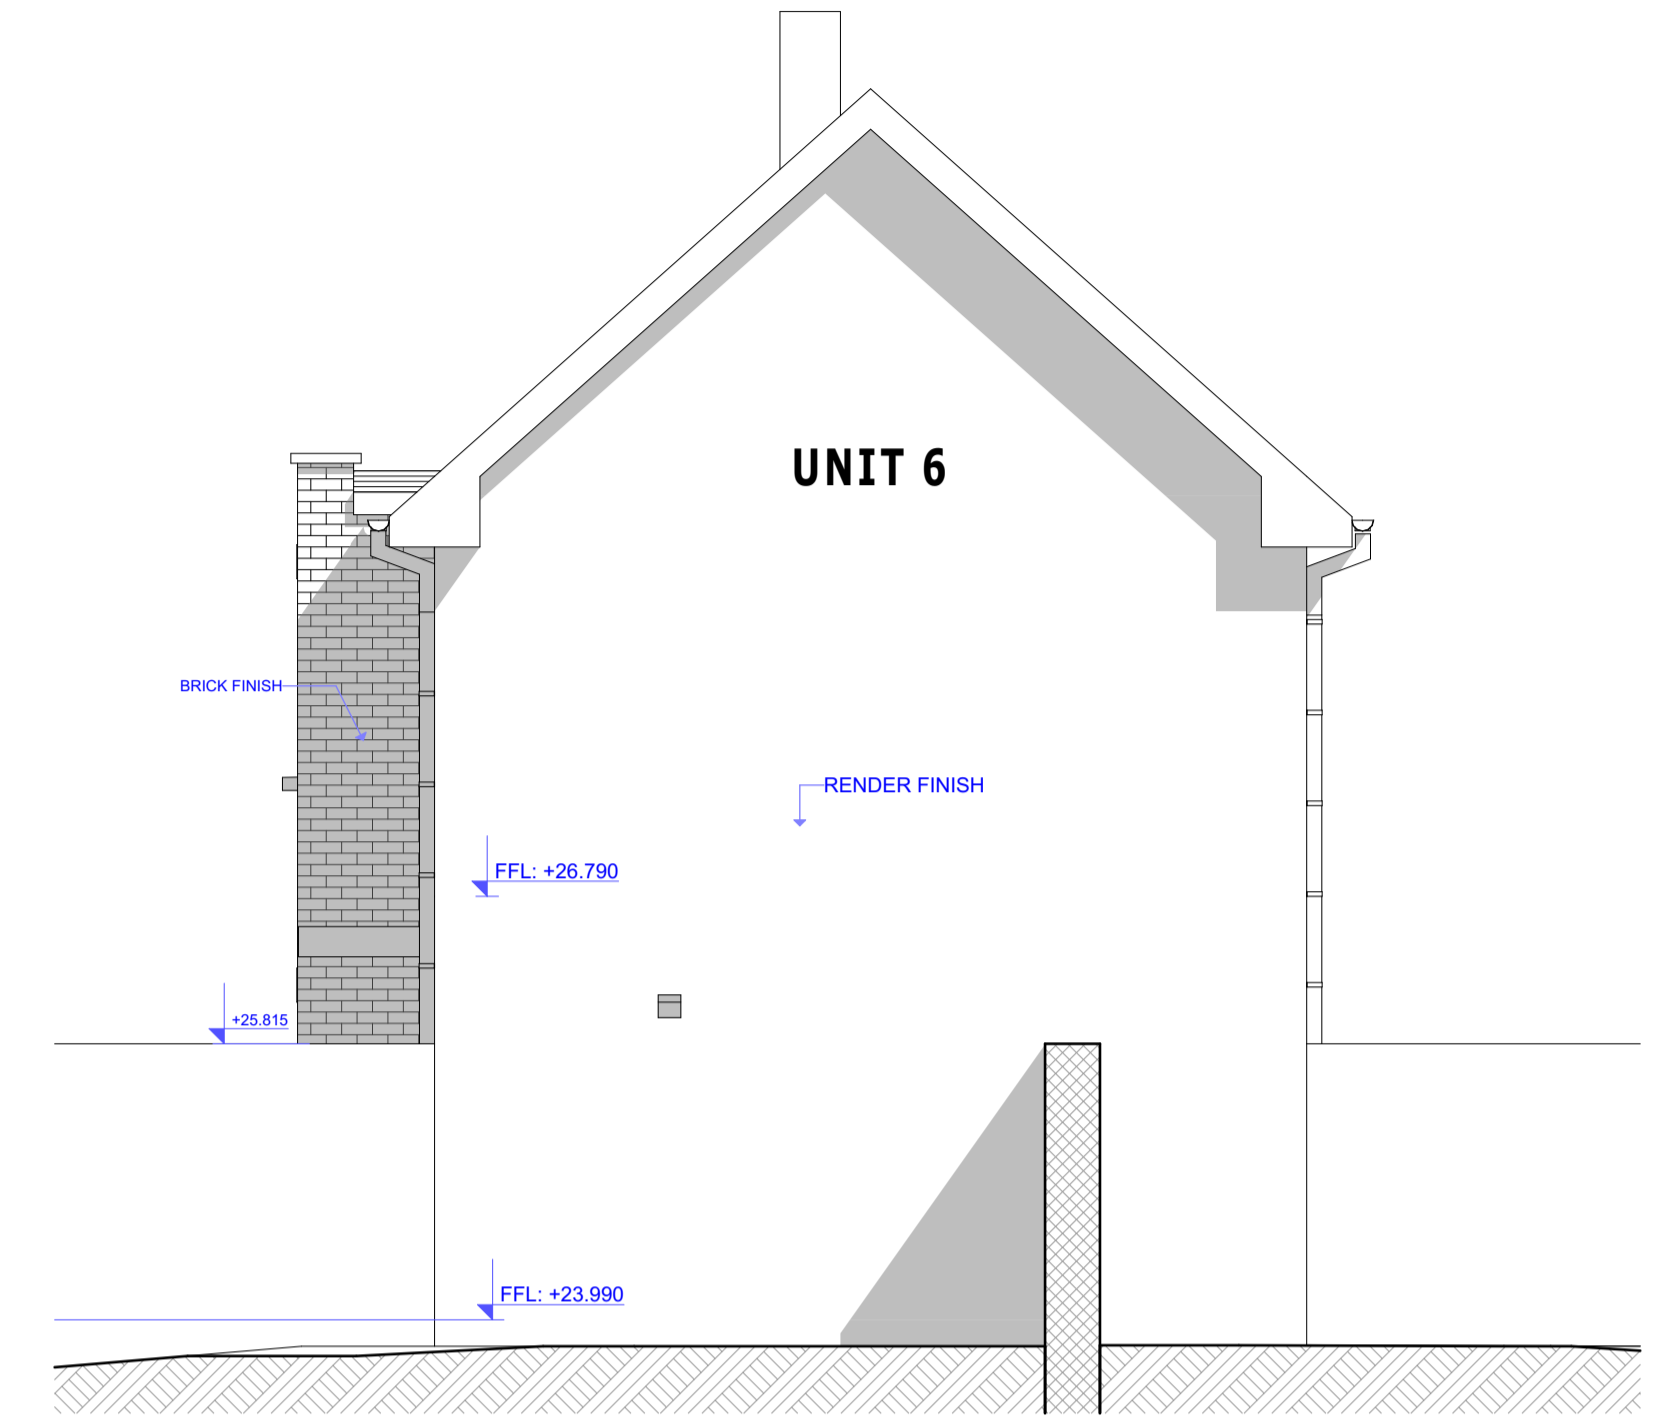


**UNIT 6 - PROPOSED GABLE ELEVATION FACING SOUTH 1:50**

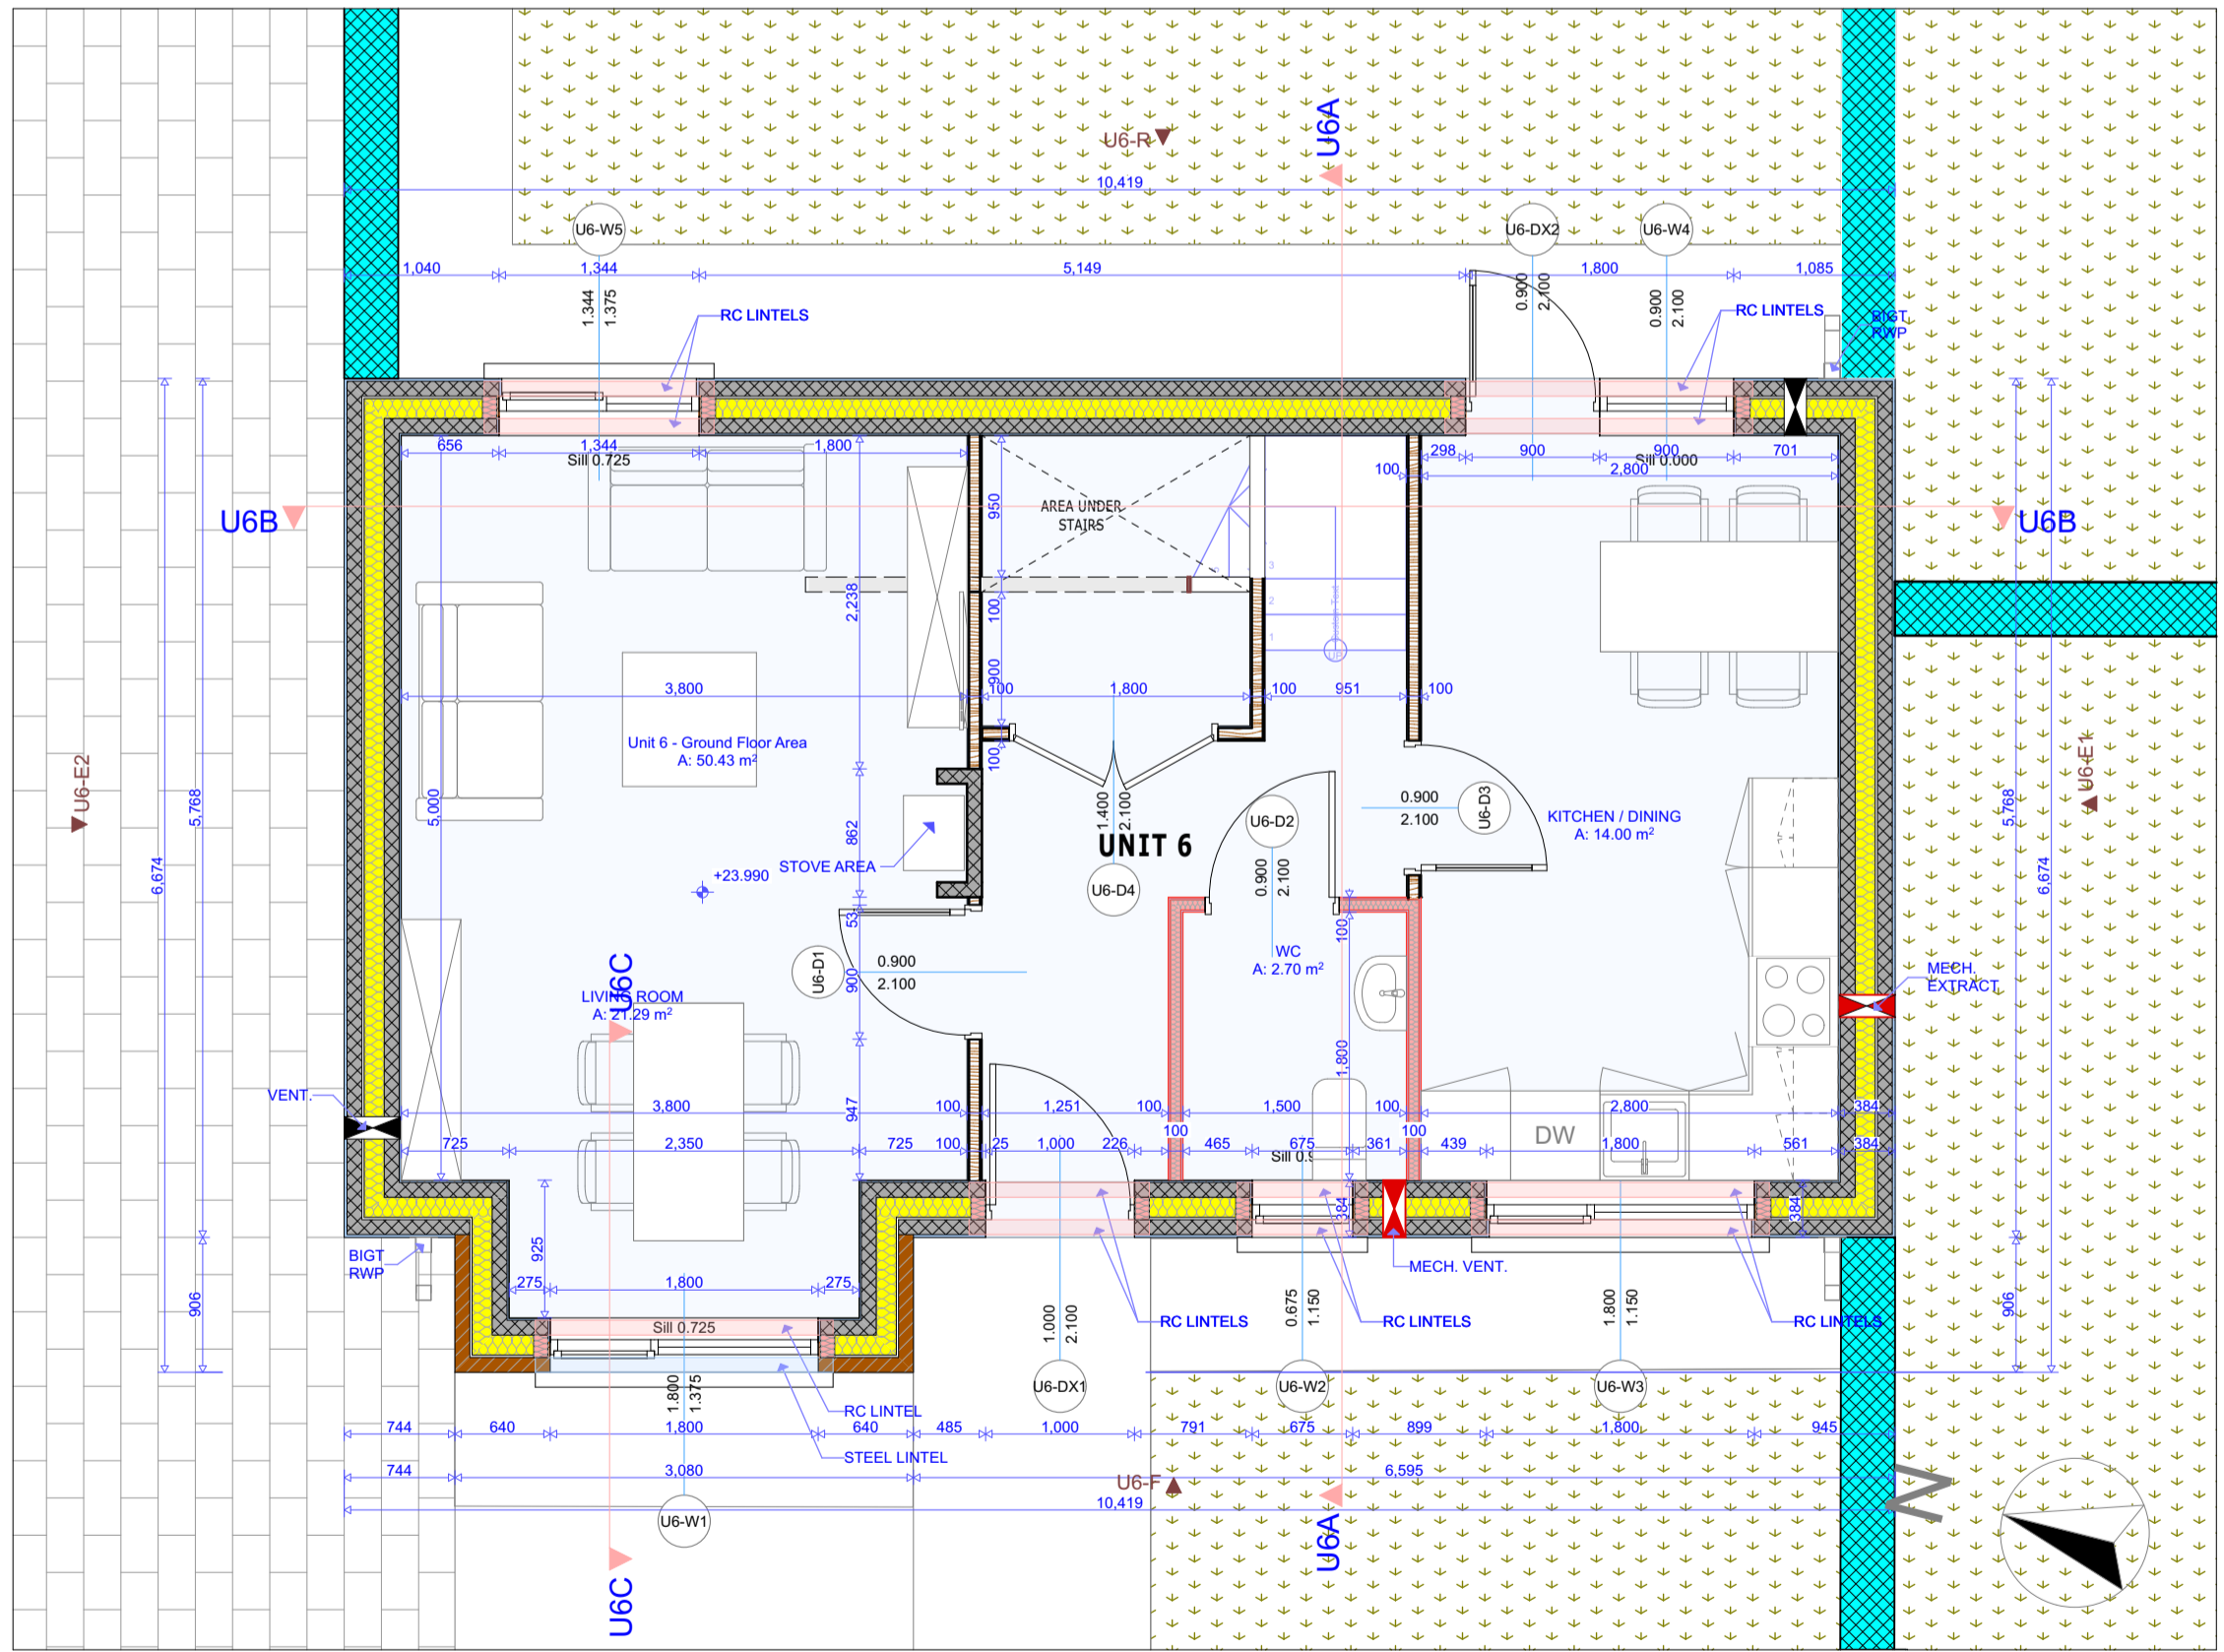

**UNIT 6 - PROPOSED GROUND FLOOR PLAN 1:50**

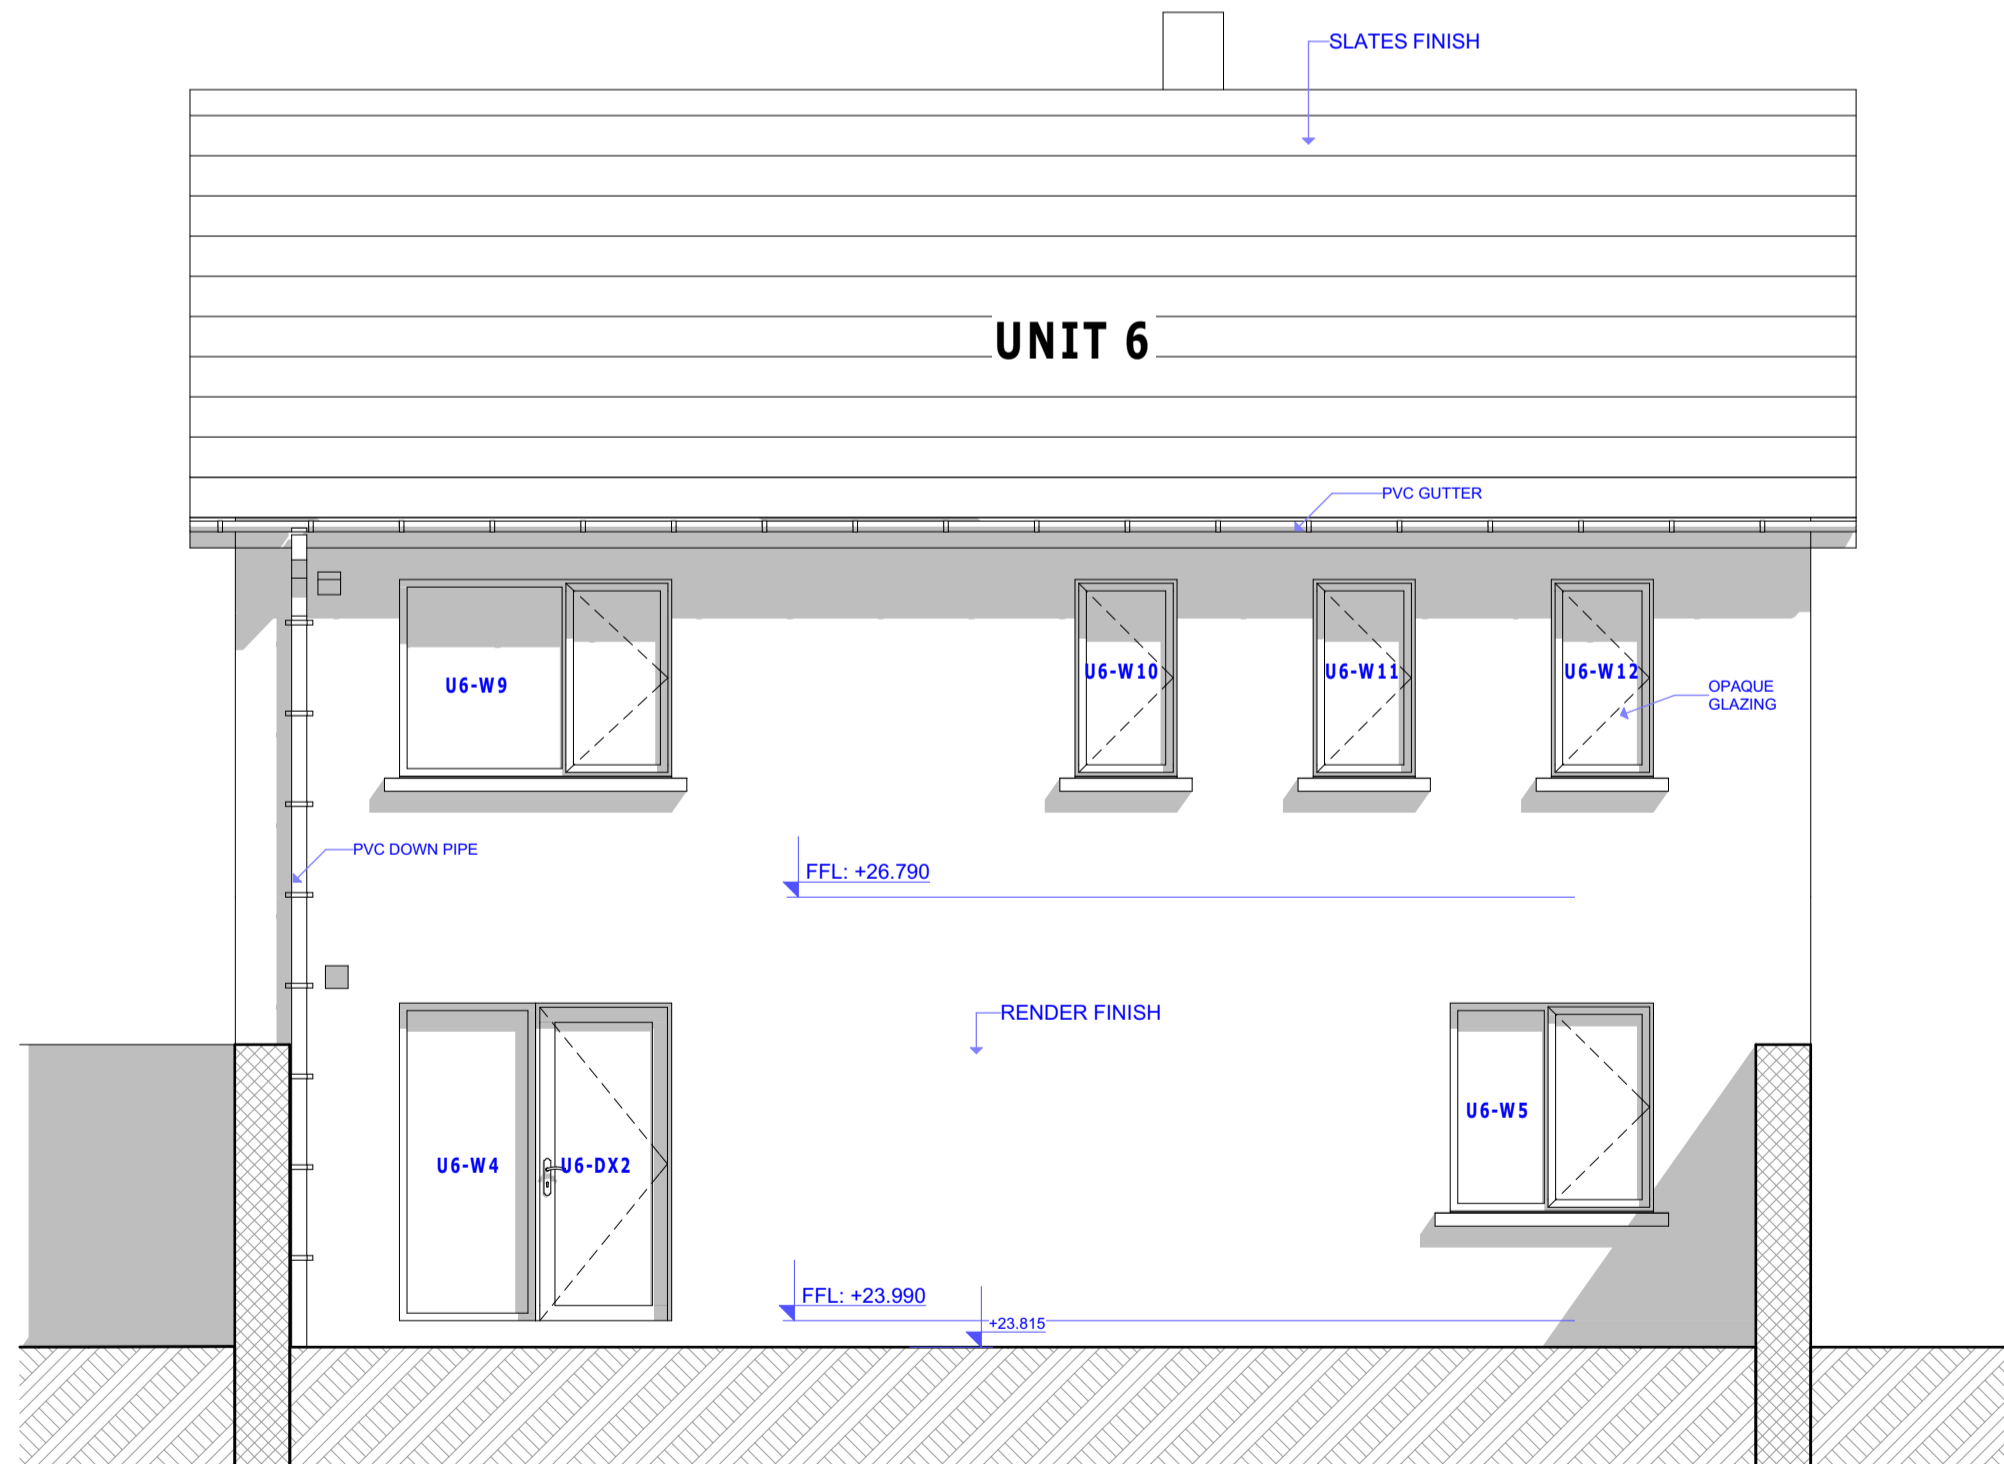

**UNIT 6 - PROPOSED REAR ELEVATION 1:50**

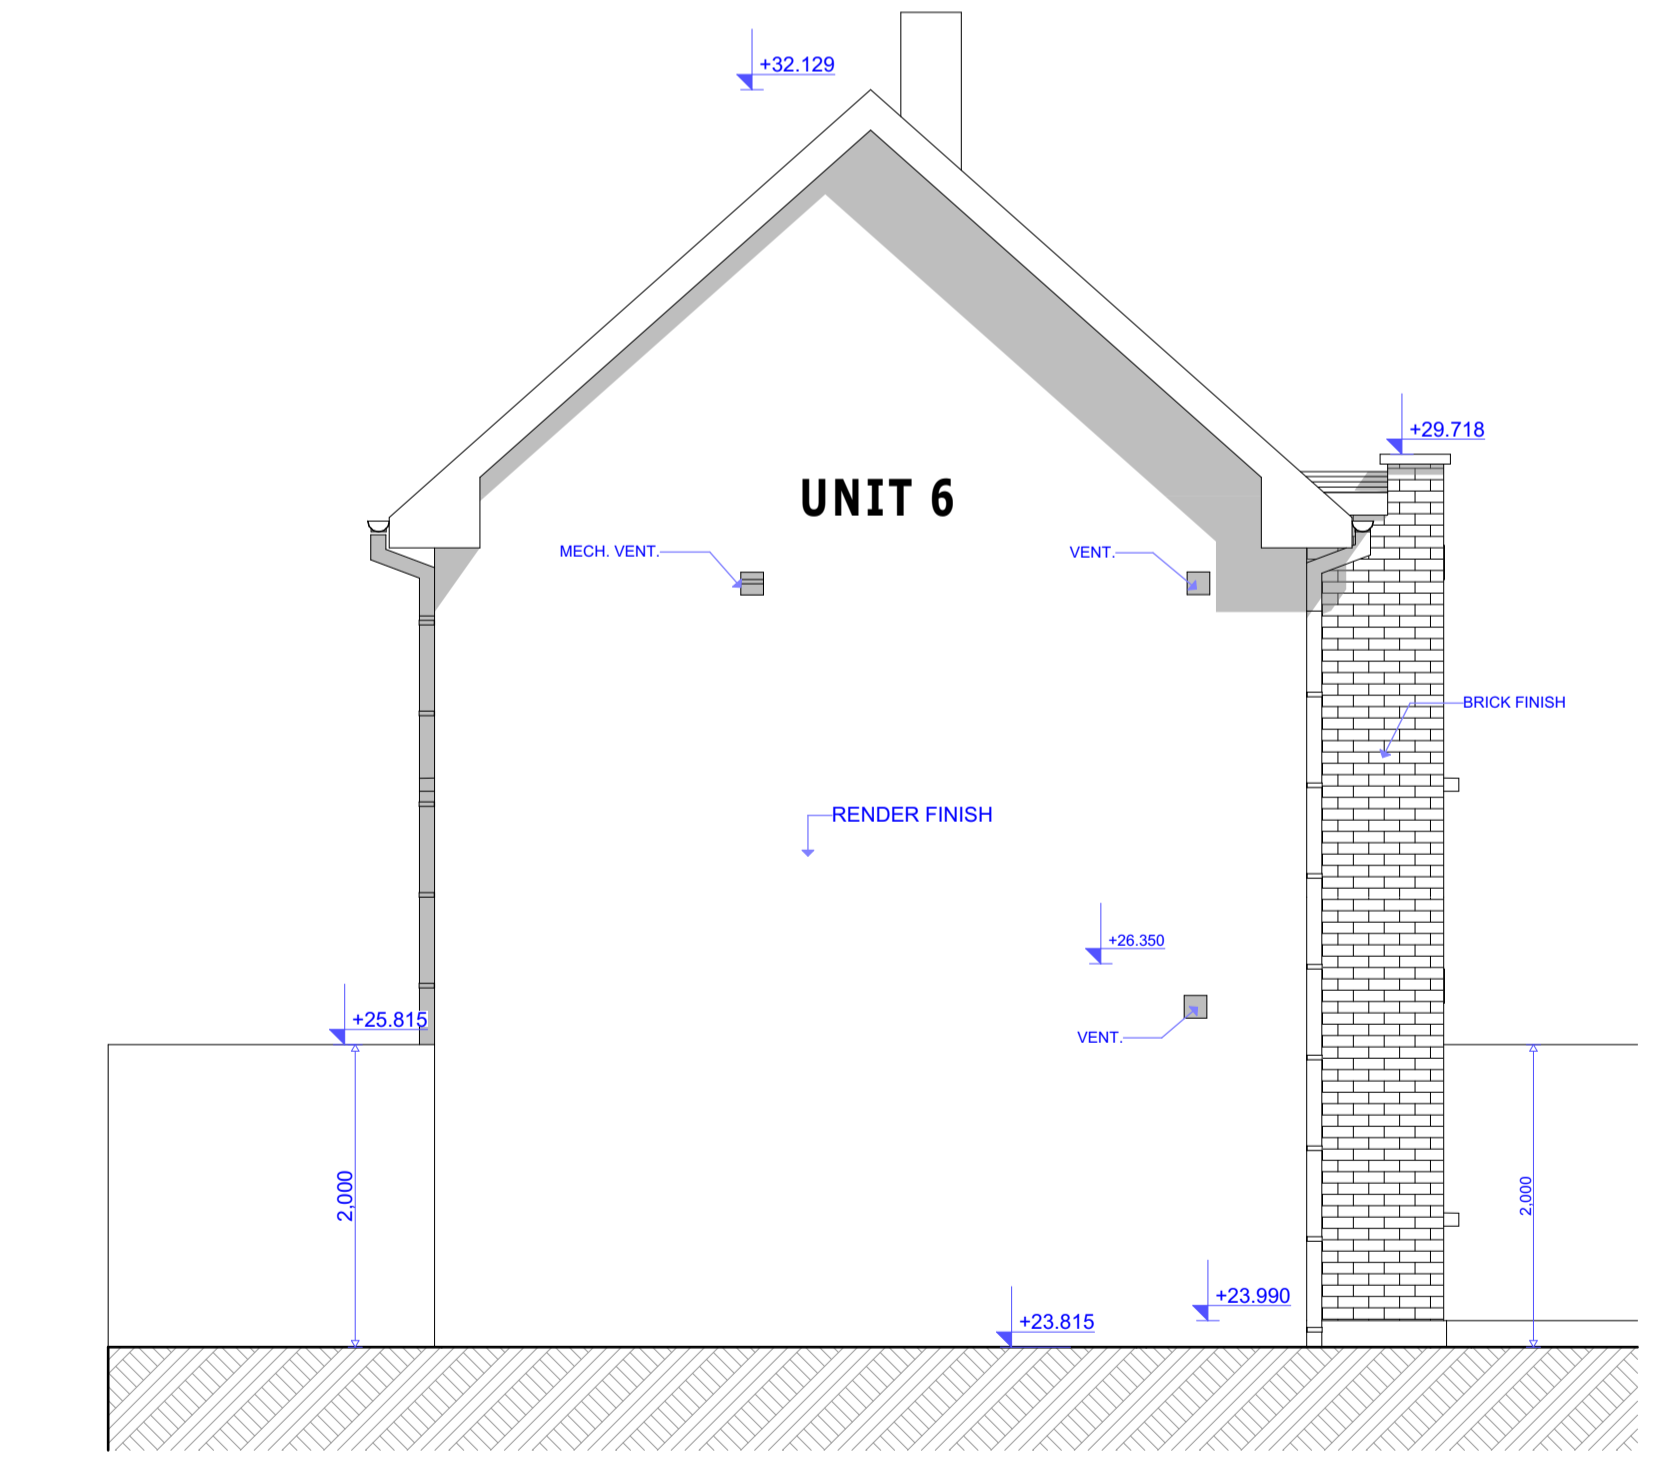

**UNIT 6 - PROPOSED GABLE ELEVATION FACING NORTH 1:50**

**UNIT 6 - FLOOR PLANS & ELEVATIONS**

DO NOT SCALE FROM THIS DRAWING WORK ONLY FROM FIGURED DIMENSIONS.  
 ALL ERRORS AND OMISSIONS TO BE REPORTED TO THE ARCHITECT.  
 THIS DRAWING TO BE READ IN CONJUNCTION WITH RELEVANT CONSULTANTS DRAWINGS.  
 THESE PROPOSALS ARE SUBJECT TO PLANNING AND BUILDING CONTROL RESTRAINTS

STA	DATE	REV	/	/	/	N
			/	/	/	M
			/	/	/	L
			/	/	/	K
			/	/	/	J
			/	/	/	I
			/	/	/	H
			/	/	/	G
			/	/	/	F
			/	/	/	E
			/	/	/	D
			/	/	/	C
			/	/	/	B
			/	/	/	A

**179A PUBLICATION**  
**Colin Galavan & Associates Architects**  
 8 Cumberland Street, Dun Laoghaire, Co. Dublin, A96 N6E4  
 Tel: 086 815 8623 e-mail: colingalavan@gmail.com

CLIENT	DLRCOCO	JOB	OLD CONNAUGHT TAU	JOB_No	701	DATE	17th May 2024
SITE	Old Connaught Avenue Bray, Co. Dublin.	DRAWING	UNIT 6 - PROPOSED FLOOR PLANS & ELEVATIONS	DRG_No	179A/7.1	S.CALE	as shown
						PRINT FORMAT:	A1