




UNIT 8 - PROPOSED FIRST FLOOR PLAN 1:50

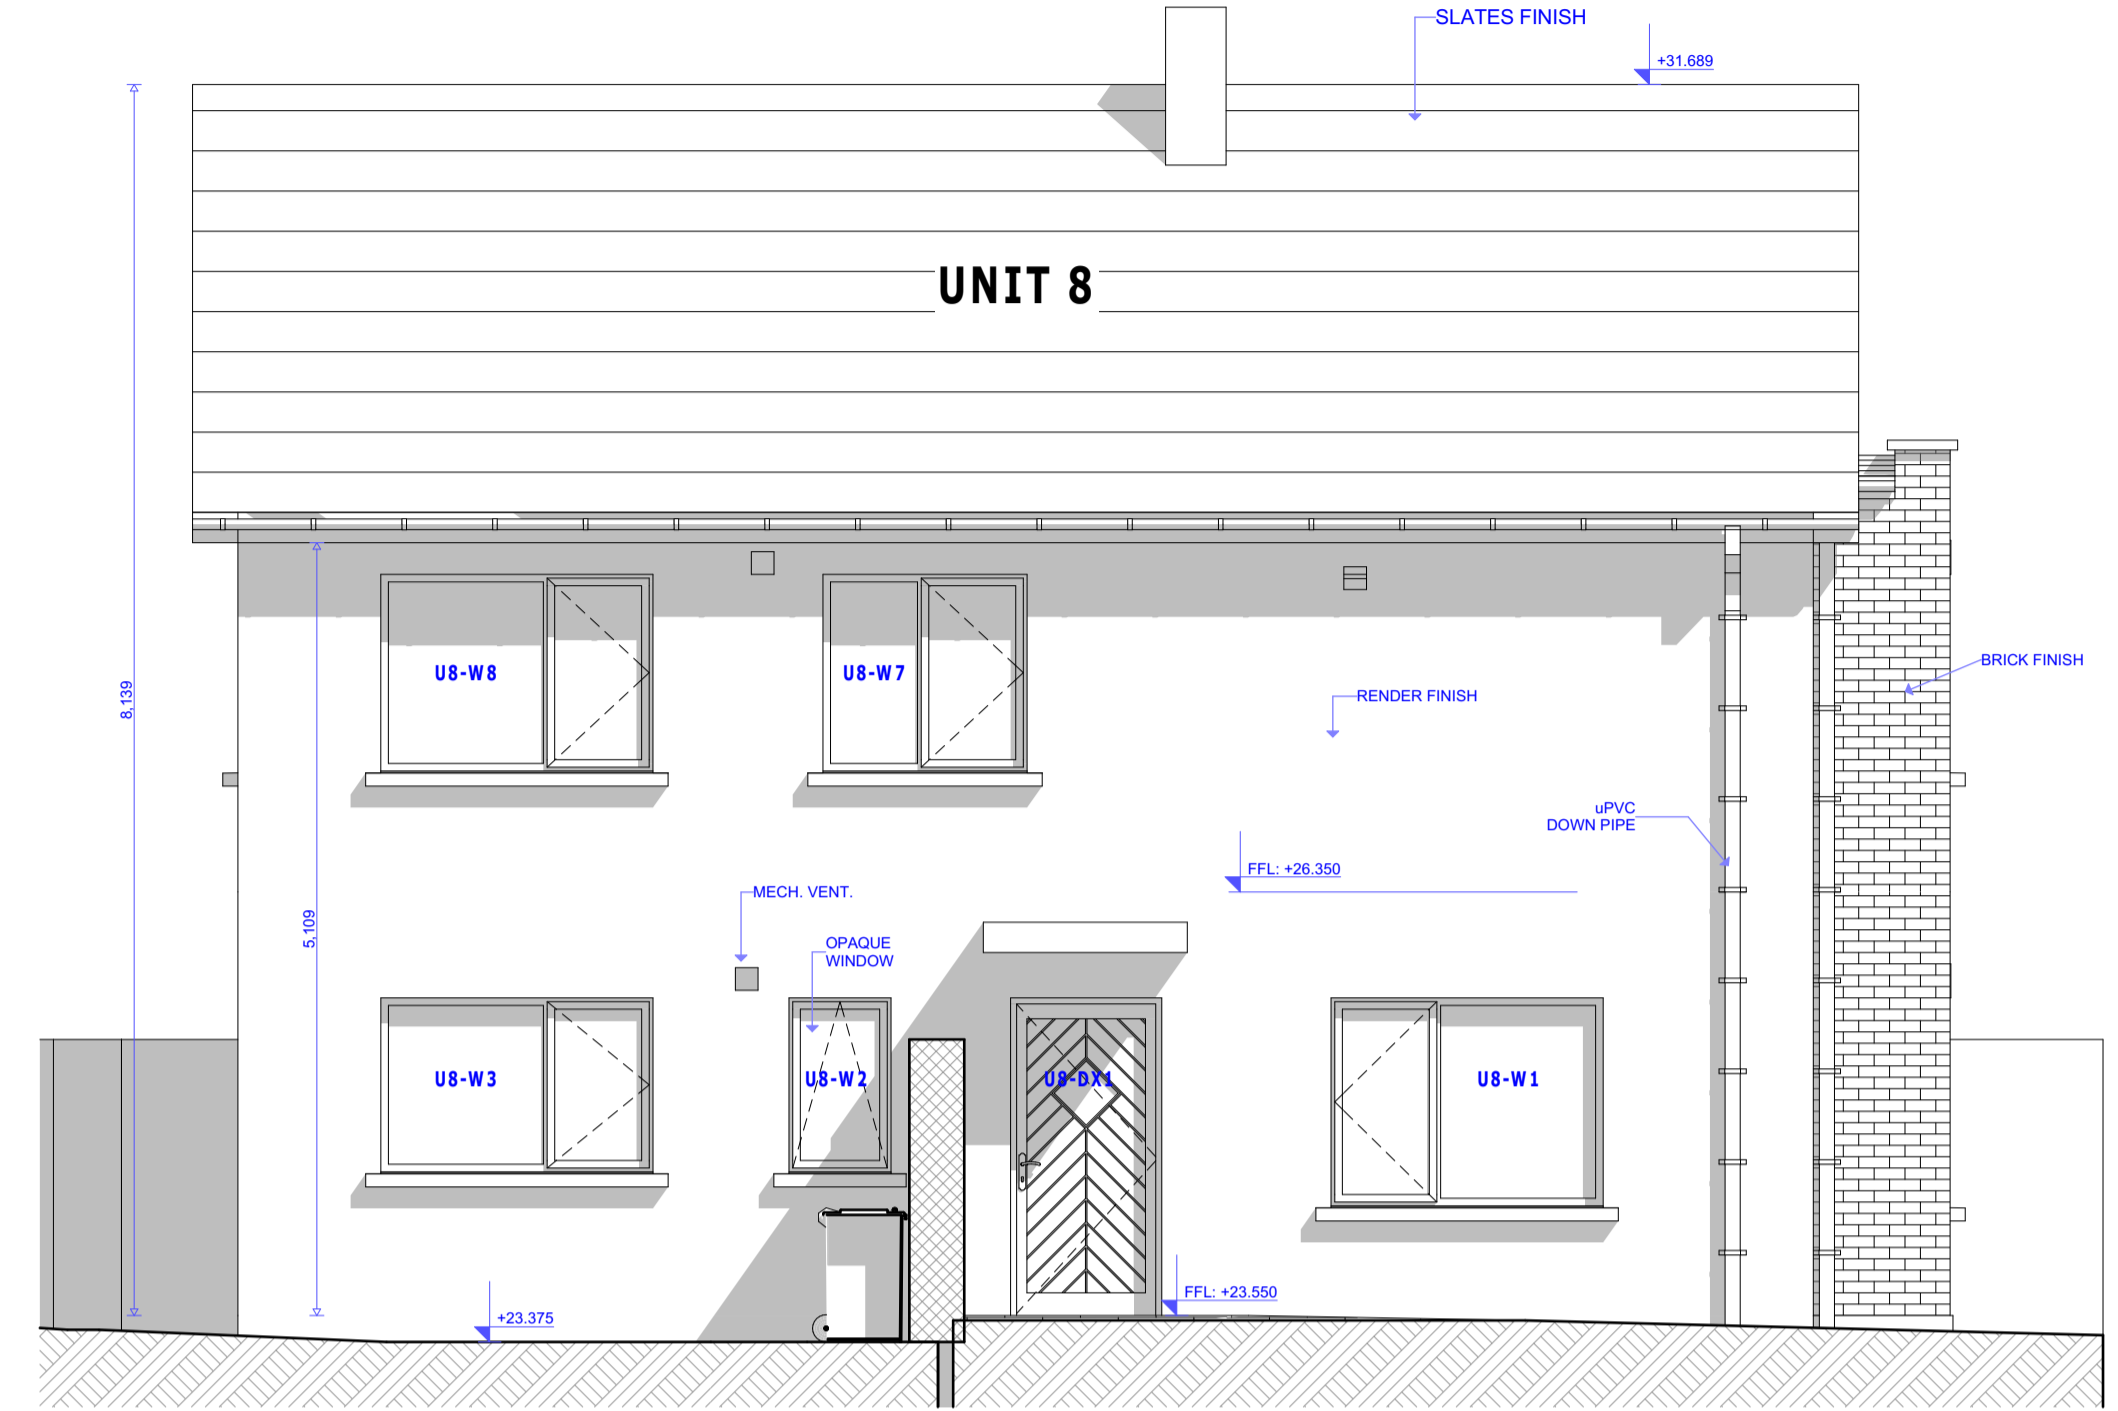


UNIT 8 - PROPOSED FRONT ELEVATION 1:50

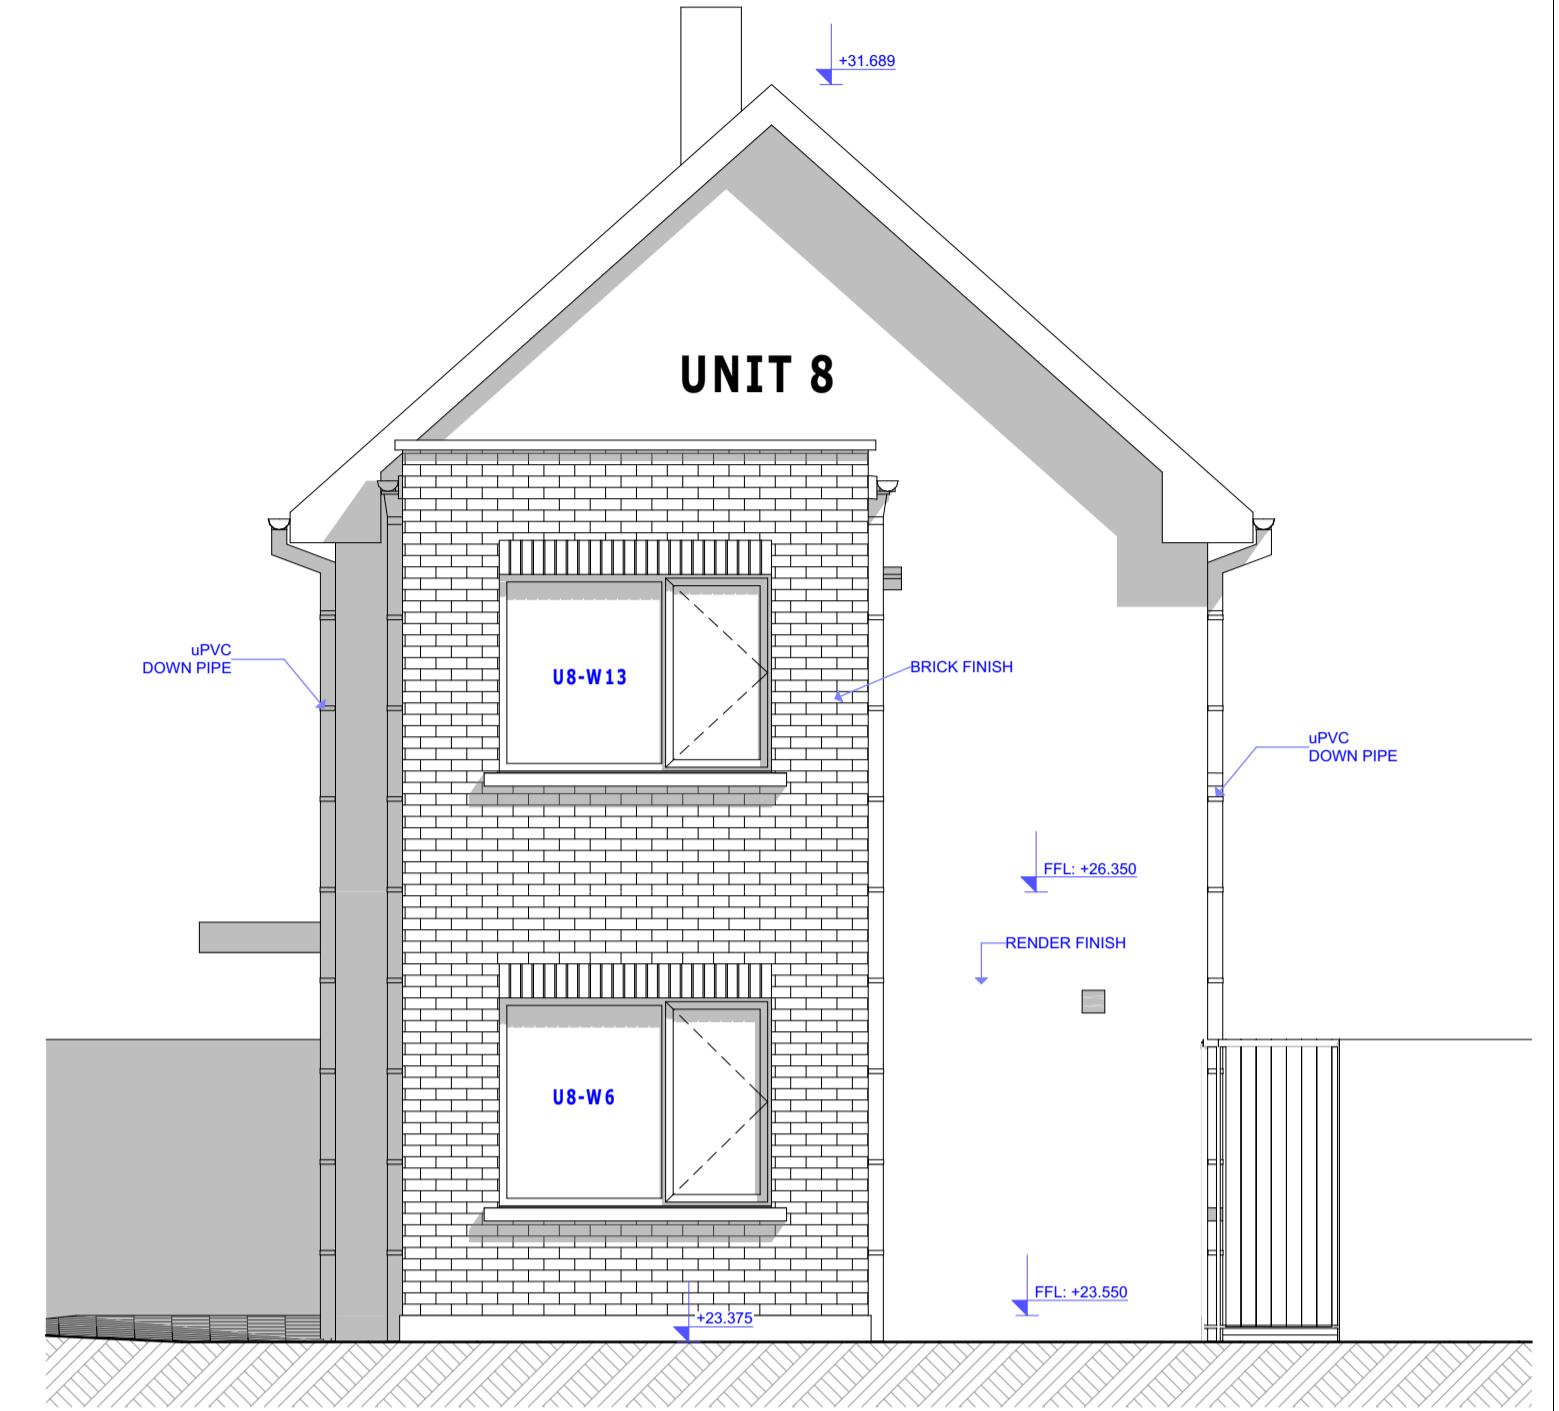


UNIT 8 - PROPOSED GABLE ELEVATION 1 1:50

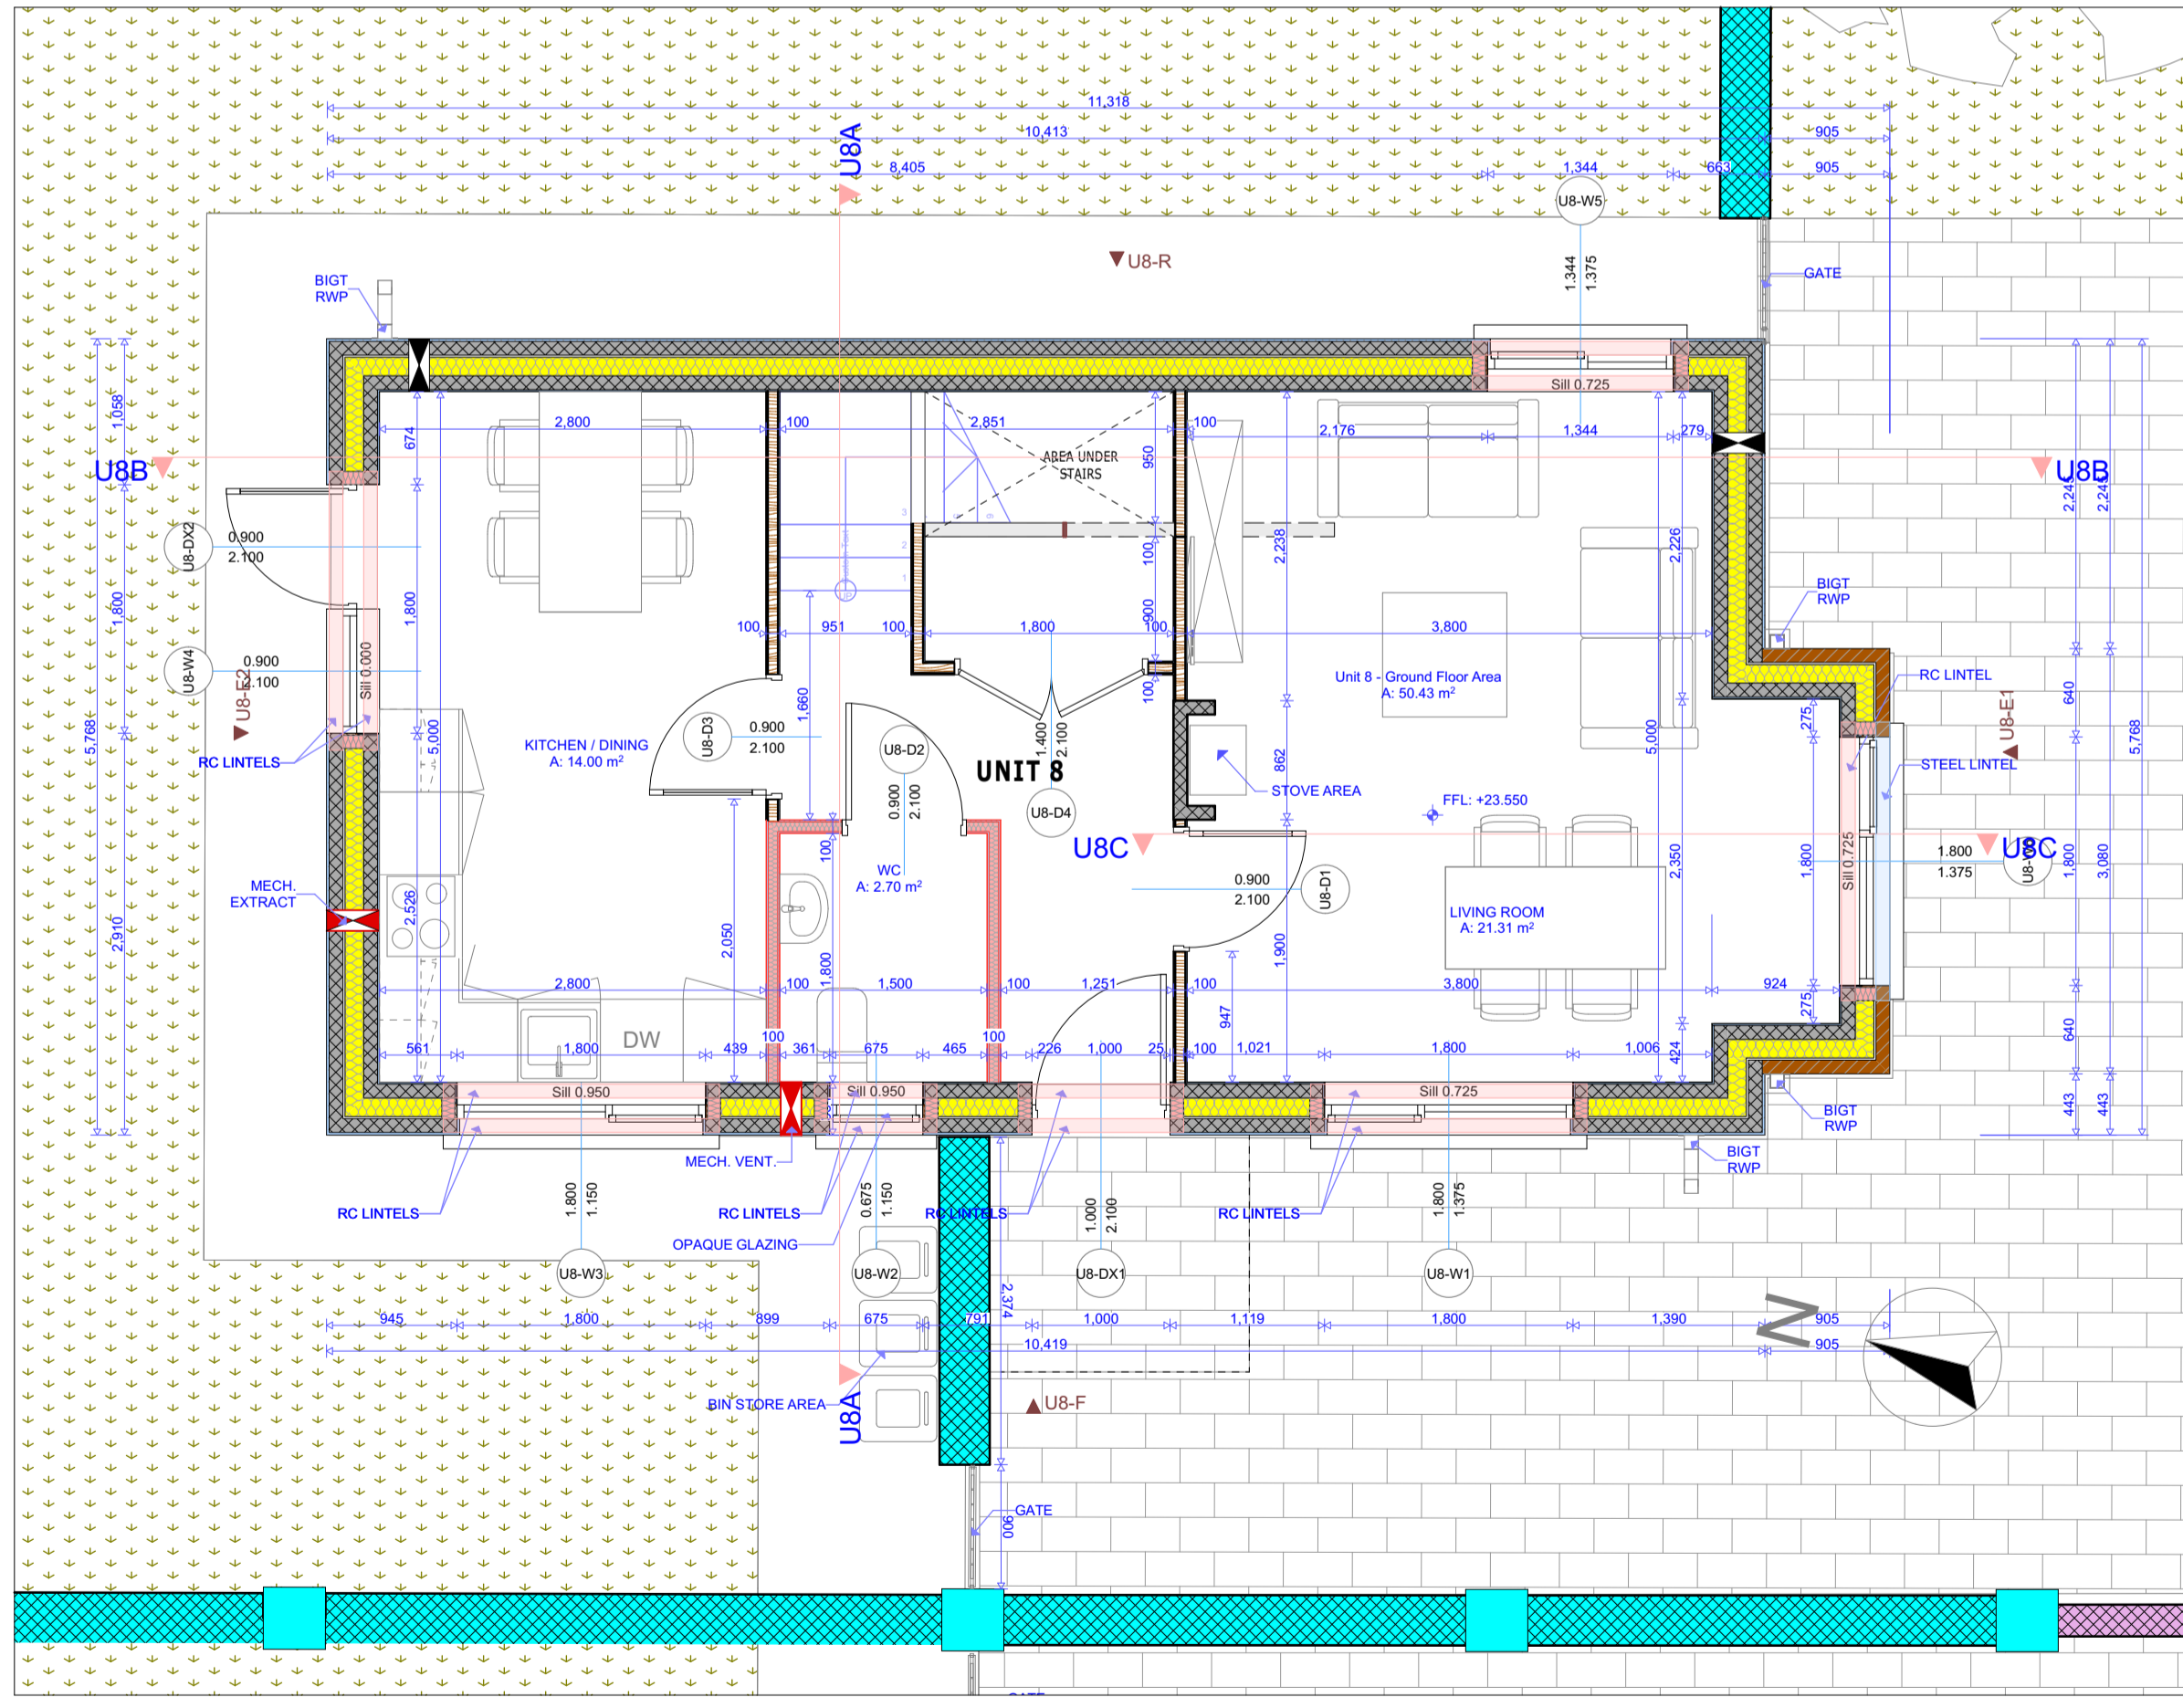

UNIT 8 - PROPOSED GROUND FLOOR PLAN 1:50

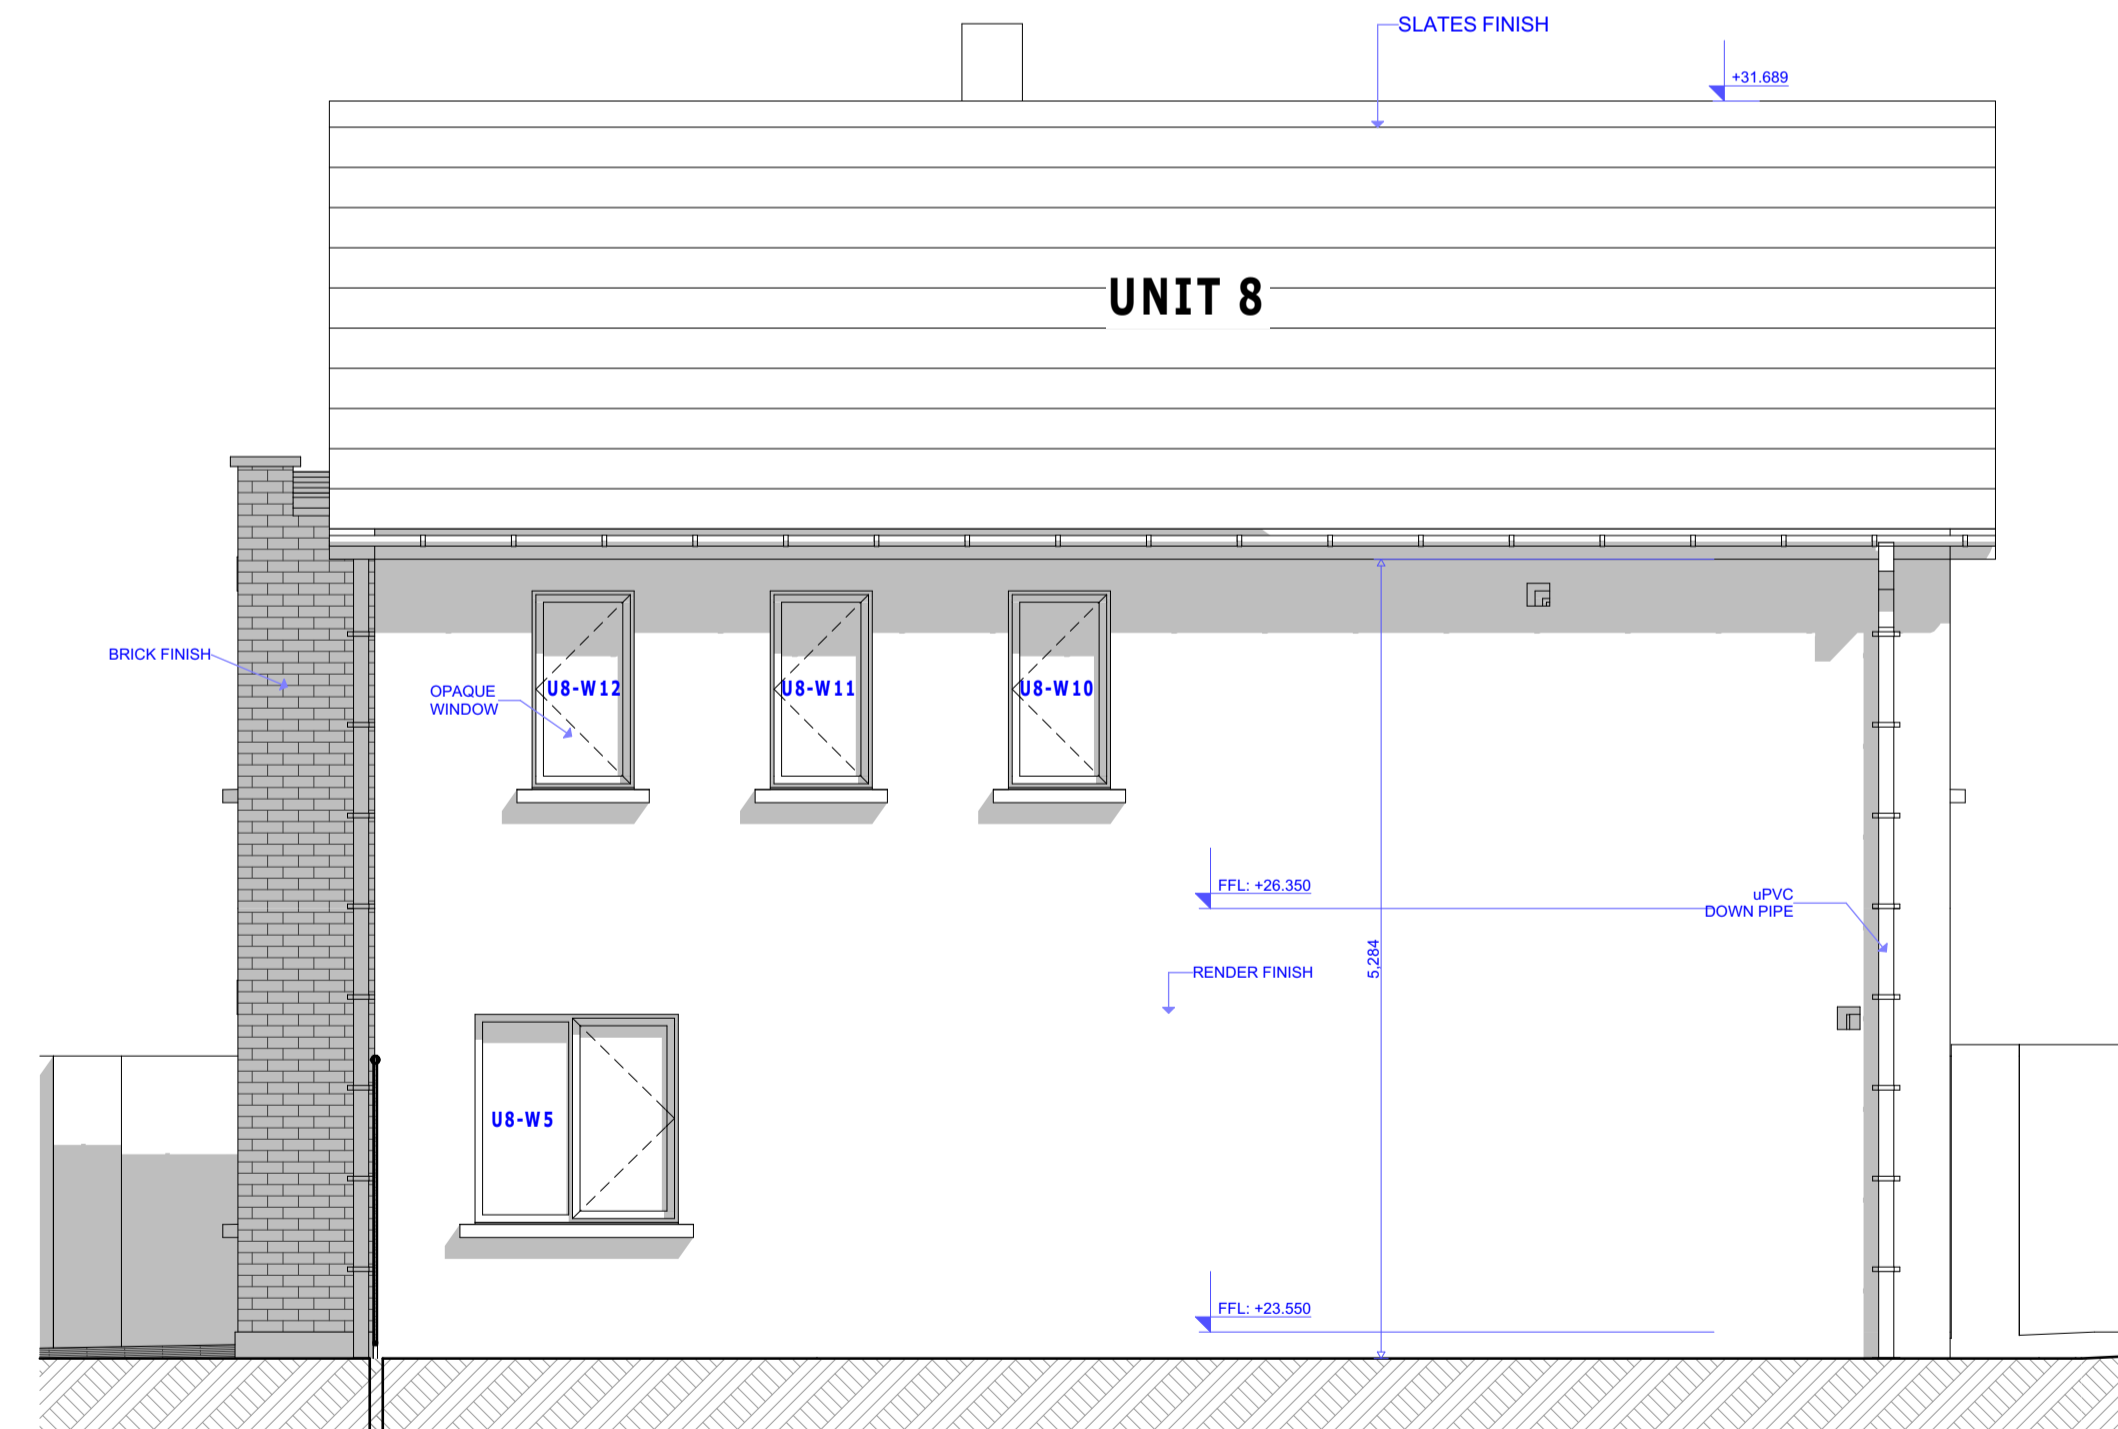

UNIT 8 - PROPOSED REAR ELEVATION 1:50

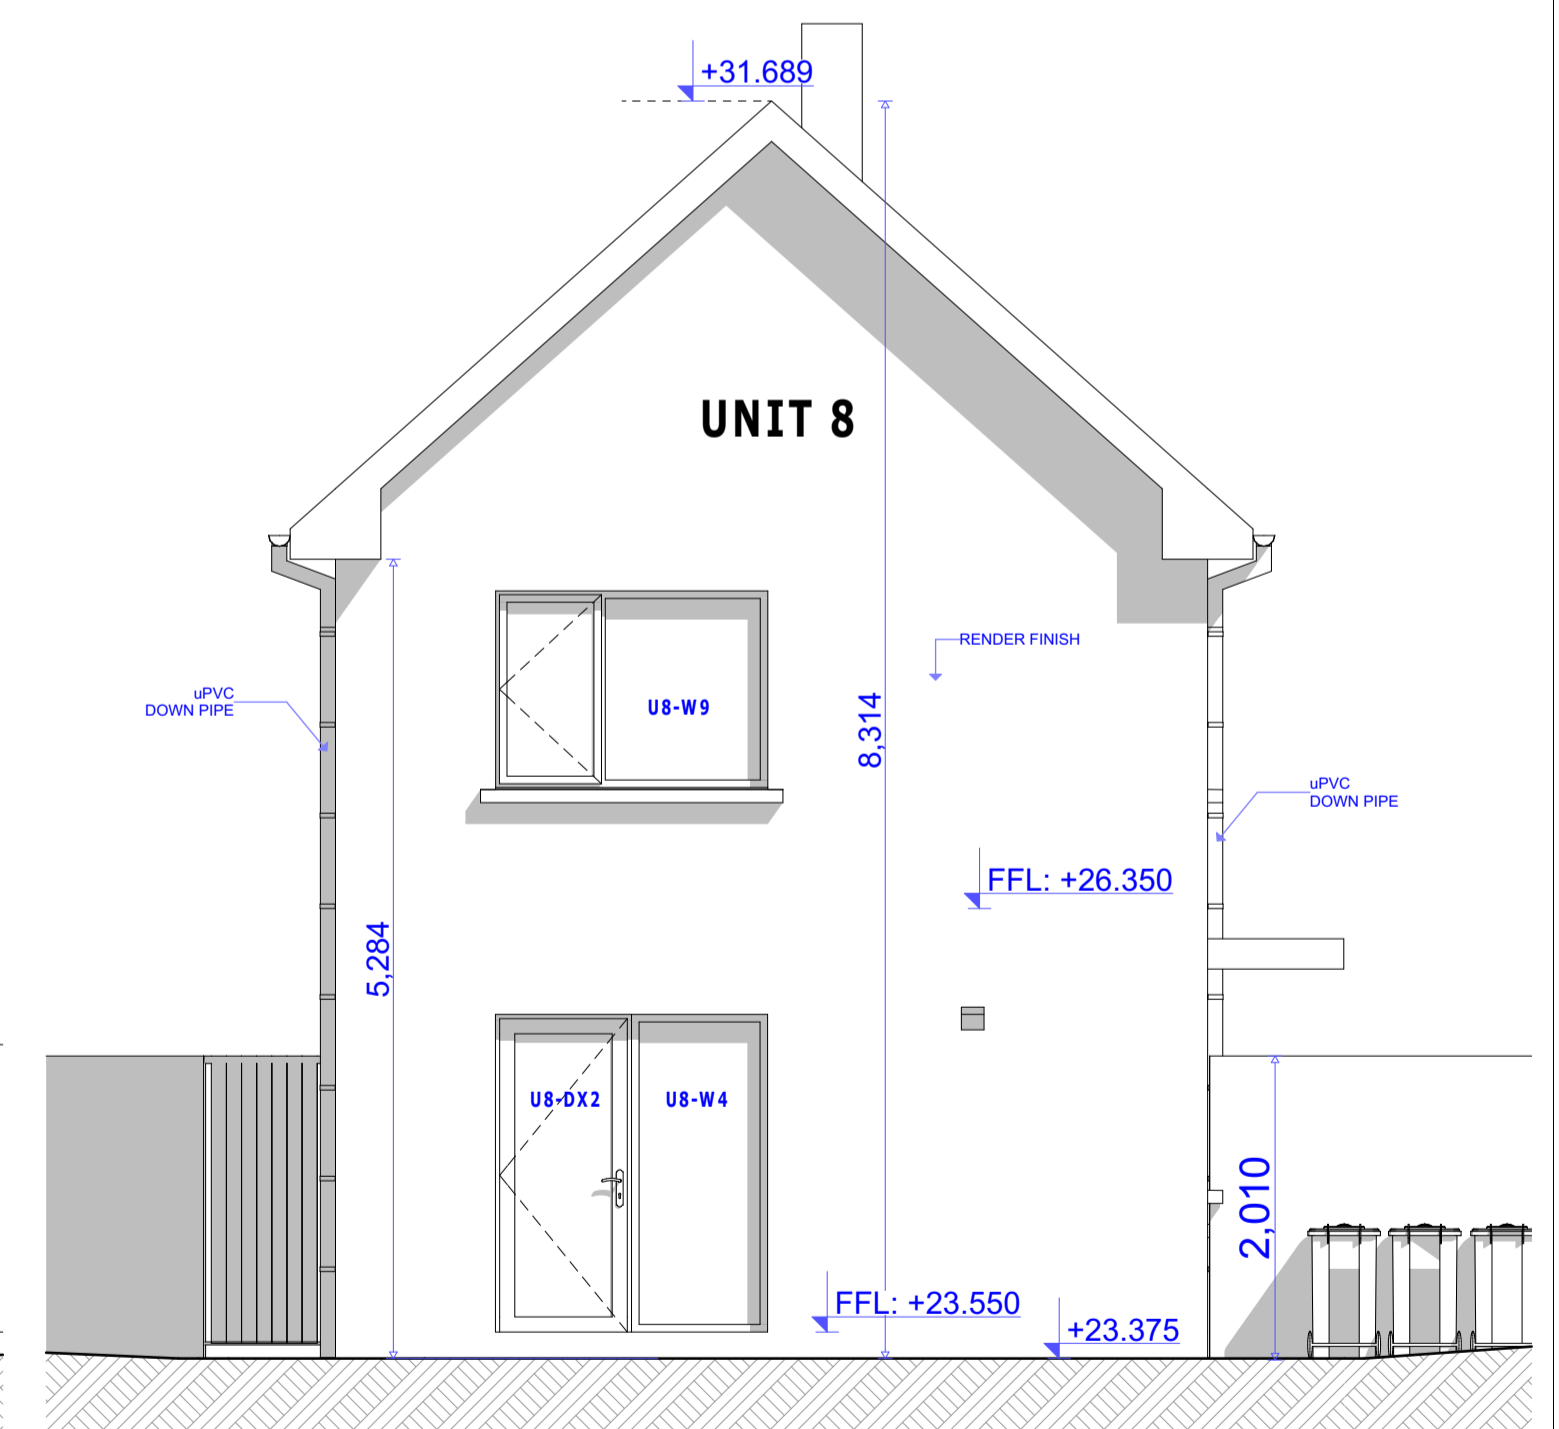

UNIT 8 - PROPOSED GABLE ELEVATION 2 1:50

UNIT 8 - FLOOR PLANS & ELEVATIONS

DO NOT SCALE FROM THIS DRAWING WORK ONLY FROM FIGURED DIMENSIONS.

ALL ERRORS AND OMISSIONS TO BE REPORTED TO THE ARCHITECT.

THIS DRAWING TO BE READ IN CONJUNCTION WITH RELEVANT CONSULTANTS DRAWINGS.

THESE PROPOSALS ARE SUBJECT TO PLANNING AND BUILDING CONTROL RESTRAINTS

/	/	/	/	N	/	/	/	/	G
/	/	/	/	M	/	/	/	/	F
/	/	/	/	L	/	/	/	/	E
/	/	/	/	K	/	/	/	/	D
/	/	/	/	J	/	/	/	/	C
/	/	/	/	I	/	/	/	/	B
/	/	/	/	H	/	/	/	/	A
STA	DATE	REV							

179A PUBLICATION

Colin Galavan & Associates Architects		8 Cumberland Street, Dun Laoghaire, Co. Dublin. A96 N6E4 Tel: 086 815 8623 e-mail: colingalavan@gmail.com	
CLIENT	DLRCOCO	JOB	OLD CONNAUGHT TAU
		JOB_No	701
		DATE	28th April 2024/24
SITE	Old Connaught Avenue Bray, Co. Dublin.	DRAWING	UNIT 8 - PROPOSED FLOOR PLANS & ELEVATIONS
		DRG_No	179A/9.1
		S.CALE	as shown
		PRINT FORMAT:	A1