



UNIT 8 - SECTION U8B-U8B

1:50

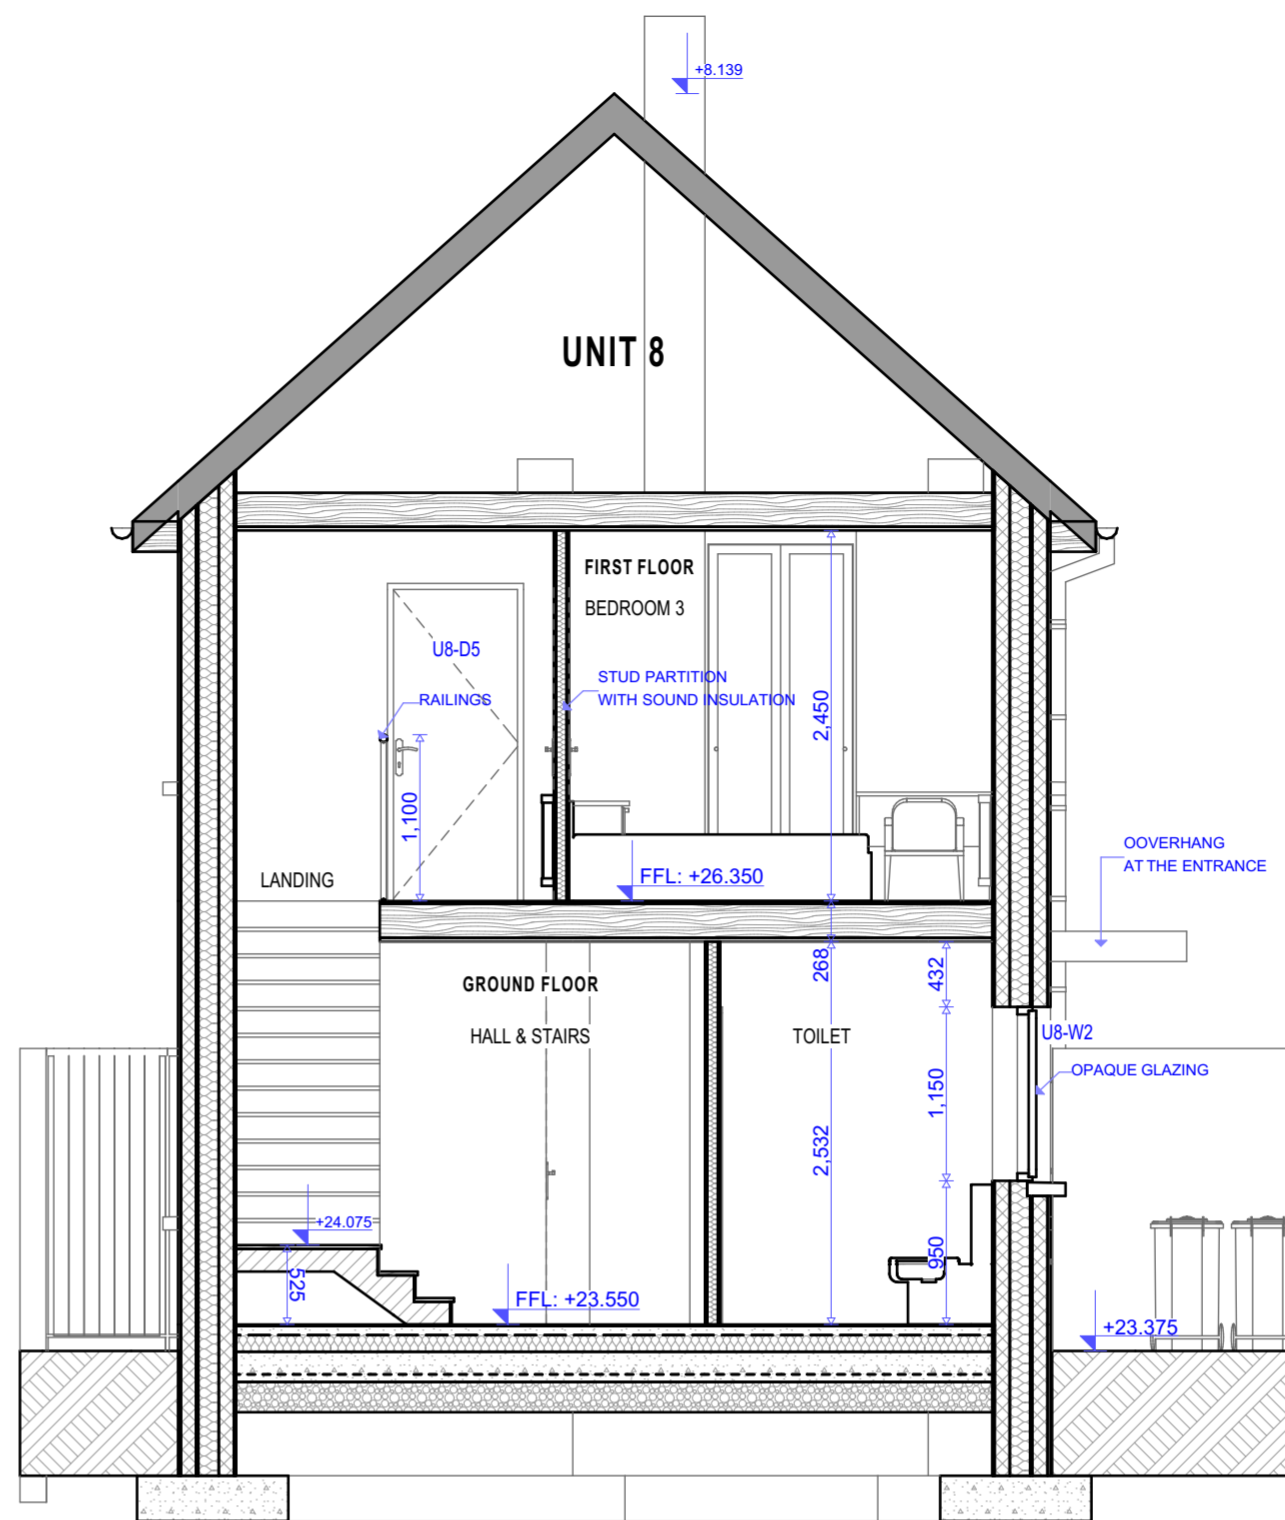


UNIT 8 - SECTION U8A-U8A

1:50

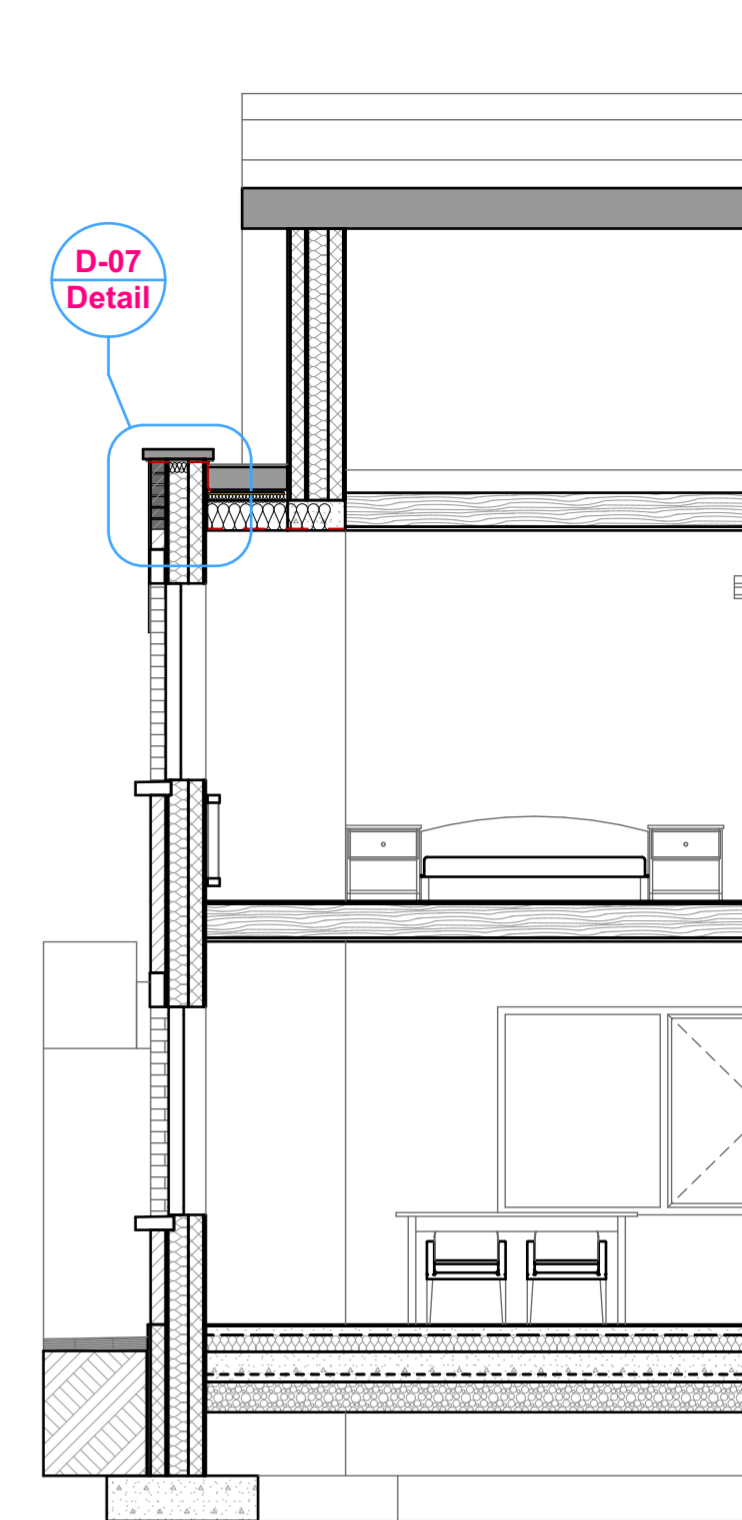


SECTION U8C- U8C 1:50

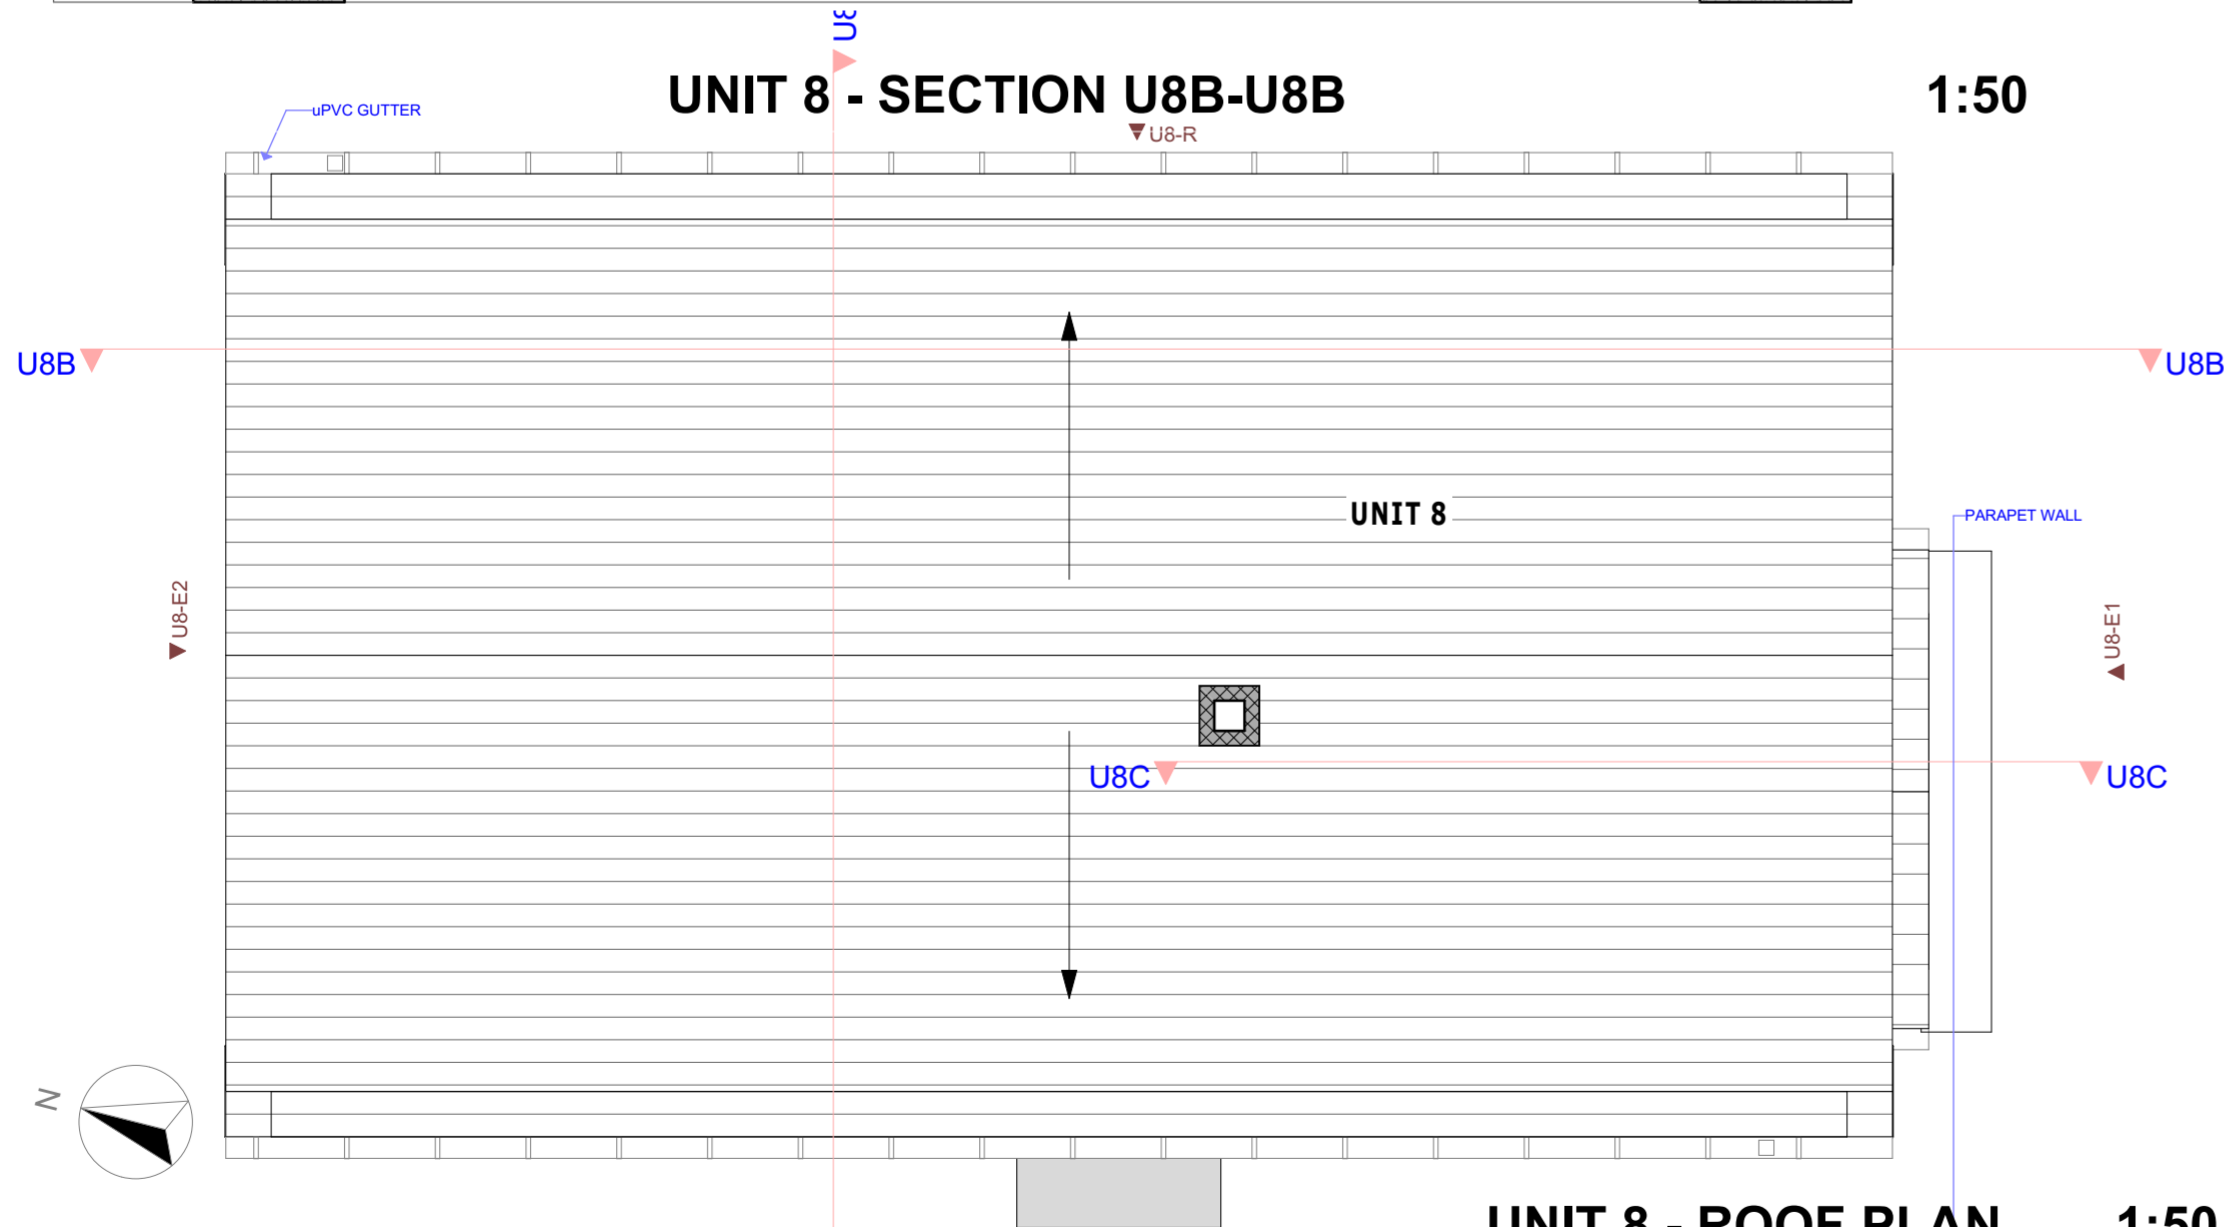

UNIT 8 - ROOF PLAN

1:50

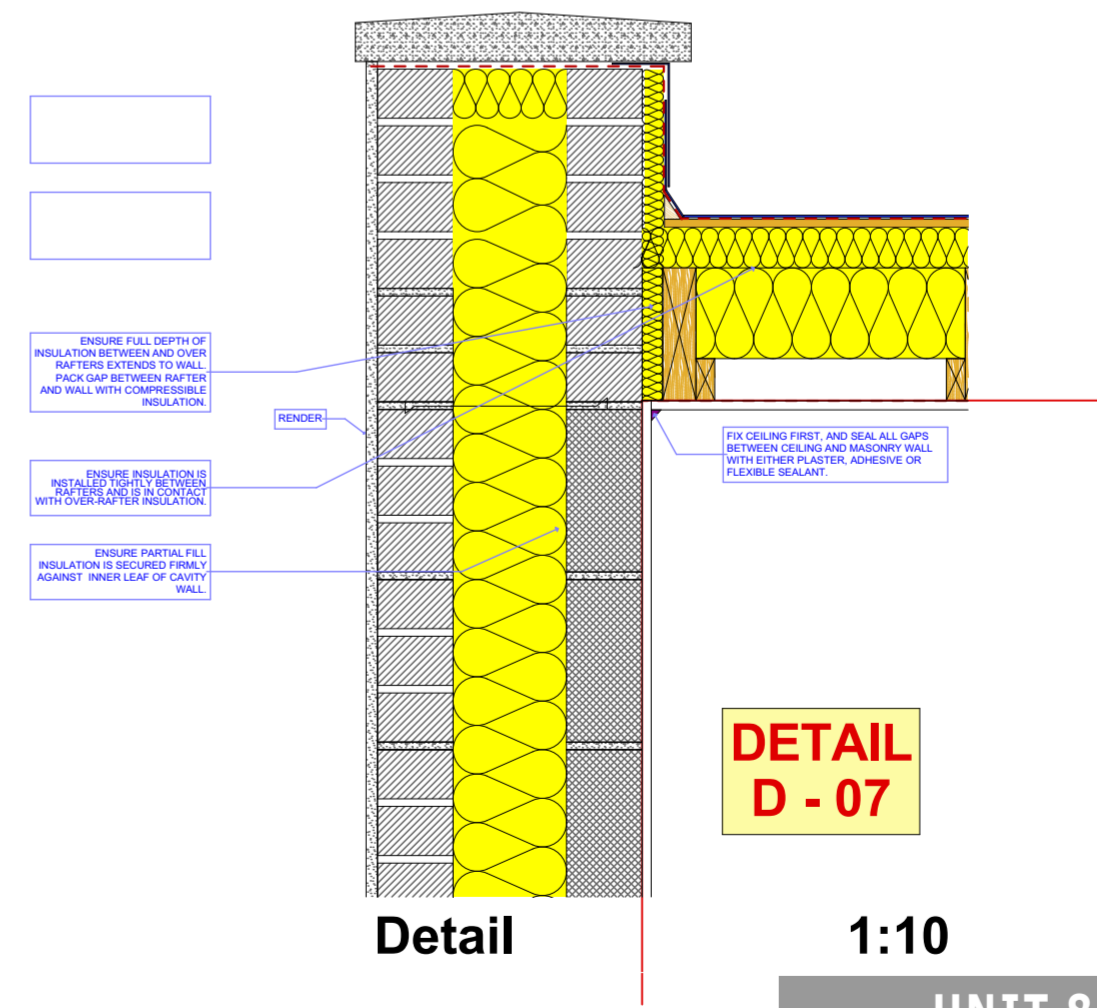

Detail

1:10

DETAIL D - 07

UNIT 8 - ROOF PLAN & SECTIONS

DO NOT SCALE FROM THIS DRAWING WORK ONLY FROM FIGURED DIMENSIONS.
 ALL ERRORS AND OMISSIONS TO BE REPORTED TO THE ARCHITECT.
 THIS DRAWING TO BE READ IN CONJUNCTION WITH RELEVANT CONSULTANTS DRAWINGS.
 THESE PROPOSALS ARE SUBJECT TO PLANNING AND AND BUILDING CONTROL RESTRAINTS

STA	DATE	REV

STA	DATE	REV

179A PUBLICATION				
Colin Galavan & Associates Architects				
CLIENT	DLRCOCO	JOB	OLD CONNAUGHT TUA	JOB No 701
SITE	Old Connaught Avenue Bray, Co. Dublin.	DRAWING	UNIT 8 - PROPOSED ROOF PLAN & SECTIONS	DATE 17th May 2024
S.C.A.L.E			as shown	PRINT FORMAT: A2

9 Cumberland Street, Dun Laoghaire, Co. Dublin, A96 N9E4
 Tel: 086 615 8623 e-mail: colingalavan@gmail.com