


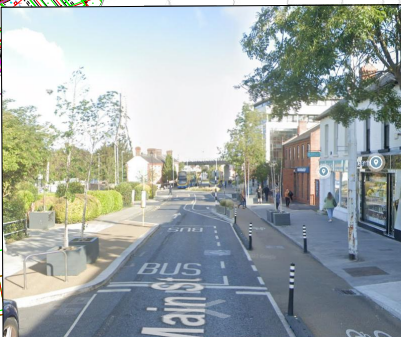

Example of design intent for cycle track through public realm space



Tie-in to one-way scheme before bus stops

Tie into Taney Road to N11 Cycle Scheme by DLRCOCO/NTA. Detailed design of scheme integration to be developed by Project Team

Note interim cycle track in place adjacent bus stops. Future cycle access to Development Site to be confirmed as part of development planning process

Tie-in to Dundrum ABTA proposal for two-way cycle track

**DRAFT**


REVISION	DATE	DESCRIPTION	DRAWN	CHECKED	APPROVED
A	22/02/23	EMERGING PREFERRED OPTION	AC	AC	AA



2nd Floor, Riverview House  
21-23 City Quay, Dublin 2  
D02 FP21  
Tel: +353 1 566 2028

Drawn	AC	Drawing Status	Concept/Feasibility	Project	Dundrum	
Checked	AC	Scale	NTS	Date	23/02/2023	
Approved	AA	Format	A3	Client	DLRCOCO	
Project Manager	AC	© This drawing is the property of SYSTRA Limited and the information can only be reproduced with their prior permission.		Drawing Number	300918-EPO-100-01	
					Rev	F

Notes: Concept only drawing

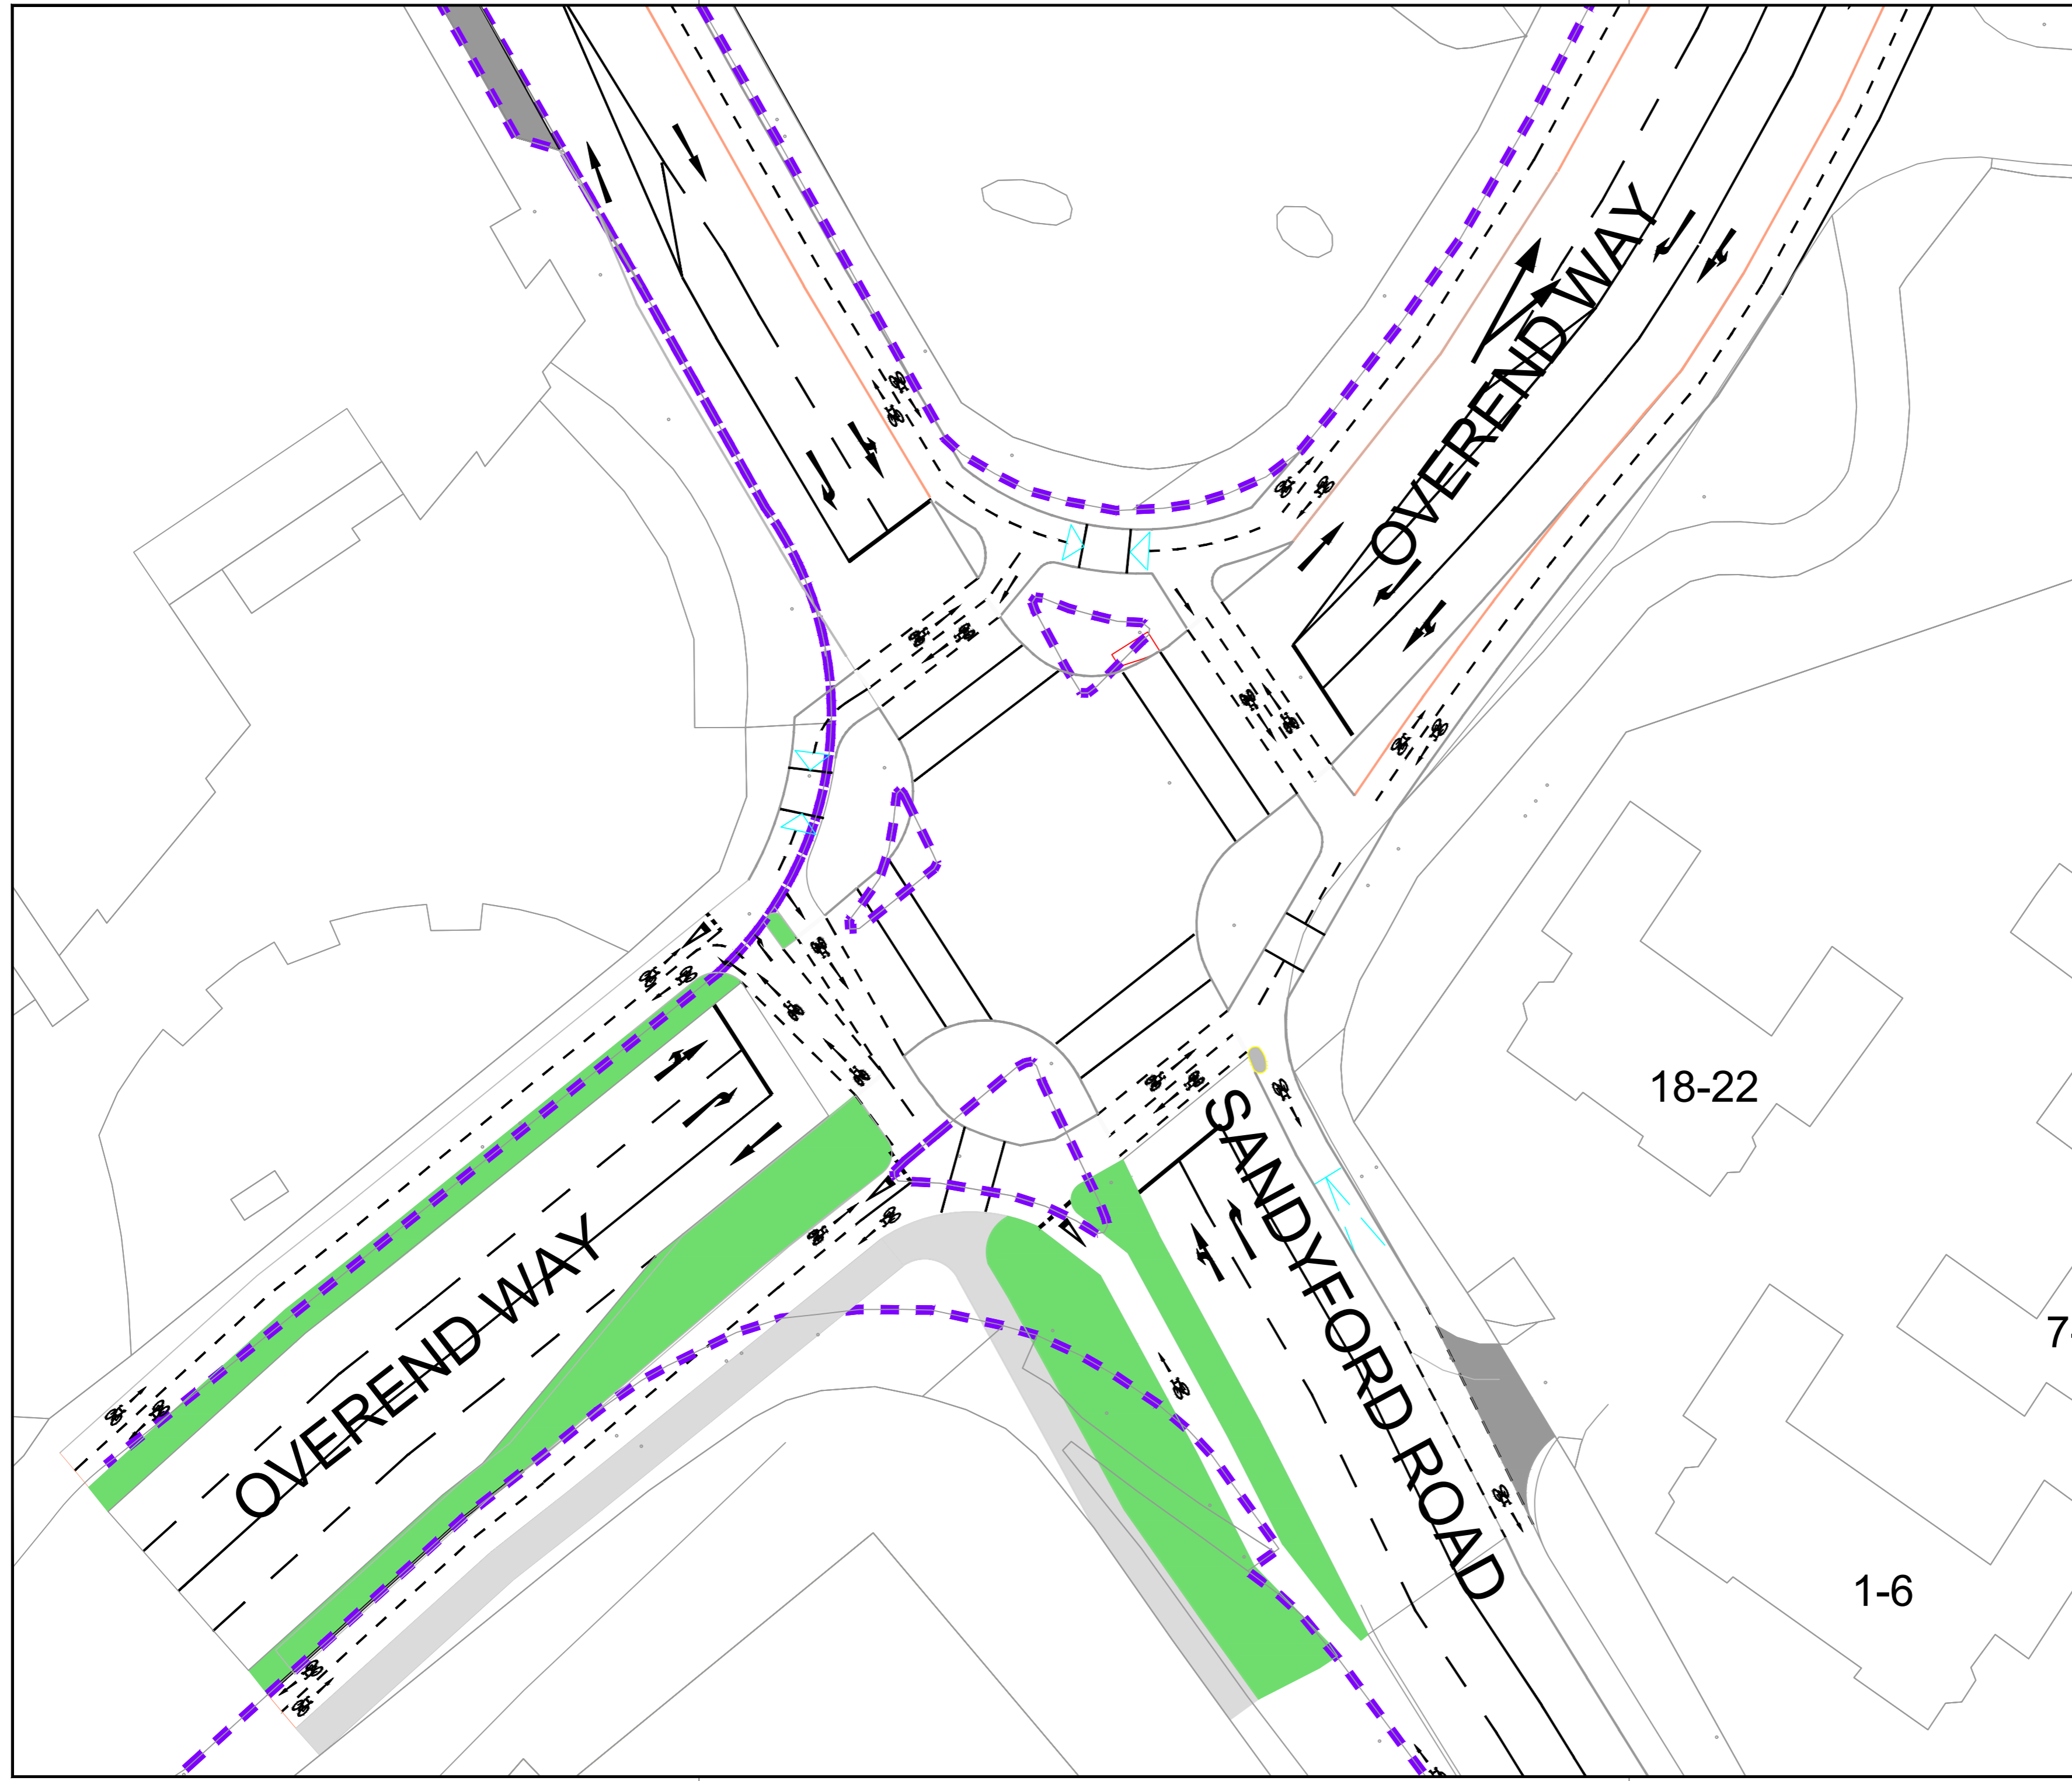

**CONCEPT ONLY**

Rev	Date	Revision details	Drawn	Checked	Approved
A	21/09/22	Concept only	AC	--	--

© This drawing is the property of SYSTRA Limited and the information can only be reproduced with their prior permission.



2nd Floor, Riverview House  
 21-23 City Quay, Dublin 2  
 D02 FP21 Tel: +353 1 566 2028

Client: --

Project: Dundrum ABTA  
 Concept Design

Title: Main Street & Overend Avenue

Drawn	PM	Checked	AC	Approved	AC
Original drg. size	A2	Date	March 2023	Scale	1:500
Drawing Status	Concept Design	Drawing Number	SYS_Dundrum_Options_01	Rev.	A

18-22

1-6

7

DUNDRUM BY-PASS






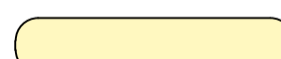







OVEREND WAY



5  
76 77 78 79-80

4  
5  
6  
7

8  
9  
ES  
38  
39

- LEGEND:**
-  BUS LANE
  -  CYCLE TRACK SEGRATED
  -  FOOTPATH
  -  CARRIAGEWAY
  -  GRASS AREA / VERGE
  -  SHARED AREA
  -  ON ROAD CYCLE LANE
  -  BUS STOP LOCATIONS
  -  EXISTING TREE TO BE RETAINED
  -  EXISTING TREE TO BE REMOVED
  -  PROPOSED TREES
  -  LAND TAKE BOUNDARY
  -  EXISTING KERB LINE

1 WAY

STATE




Unit 14C, N5 Business Park,  
Moneen Rd,  
Castlebar,  
Co. Mayo,  
Ireland  
Phone: +353 94 906 8950  
Email: castlebar@jbarry.ie

Notes  
DO NOT SCALE, use figured dimensions only.  
All levels are referred to Ordnance Survey Datum, Malin Head.  
This drawing is the property of the Transport Infrastructure Ireland, Parkgate Business Centre, Parkgate Street, Dublin 8, Ireland. It is a confidential document and must not be copied, used, or its contents divulged without prior written consent. This document should not be relied on or used in circumstances other than those for which it was originally prepared. Barry Transportation accepts no responsibility for this document to any other party other than the party by whom it was commissioned.

Rev.	Date	Drawn	Description	Chk'd	Appr.

Project Title: DUNDRUM ABTA		Status: S3
Drawing Title: DUNDRUM BYPASS/ OVEREND WAY CONCEPT DESIGN		
Designed: CPT	File Name:	Drawing No.
Drawn: CPT		
Approved: BE	Scale at A1: AS SHOWN	Rev: P02
Checked: BE	Date: 20/09/2022	

File Name: O:\21 Projects\21610 - Dundrum Area Based Transport Assessment\02\_General\04\_Design\01613-BT-ZZ-DP-2014\_Dundrum\_Bypass\_Junction\_P02.dwg

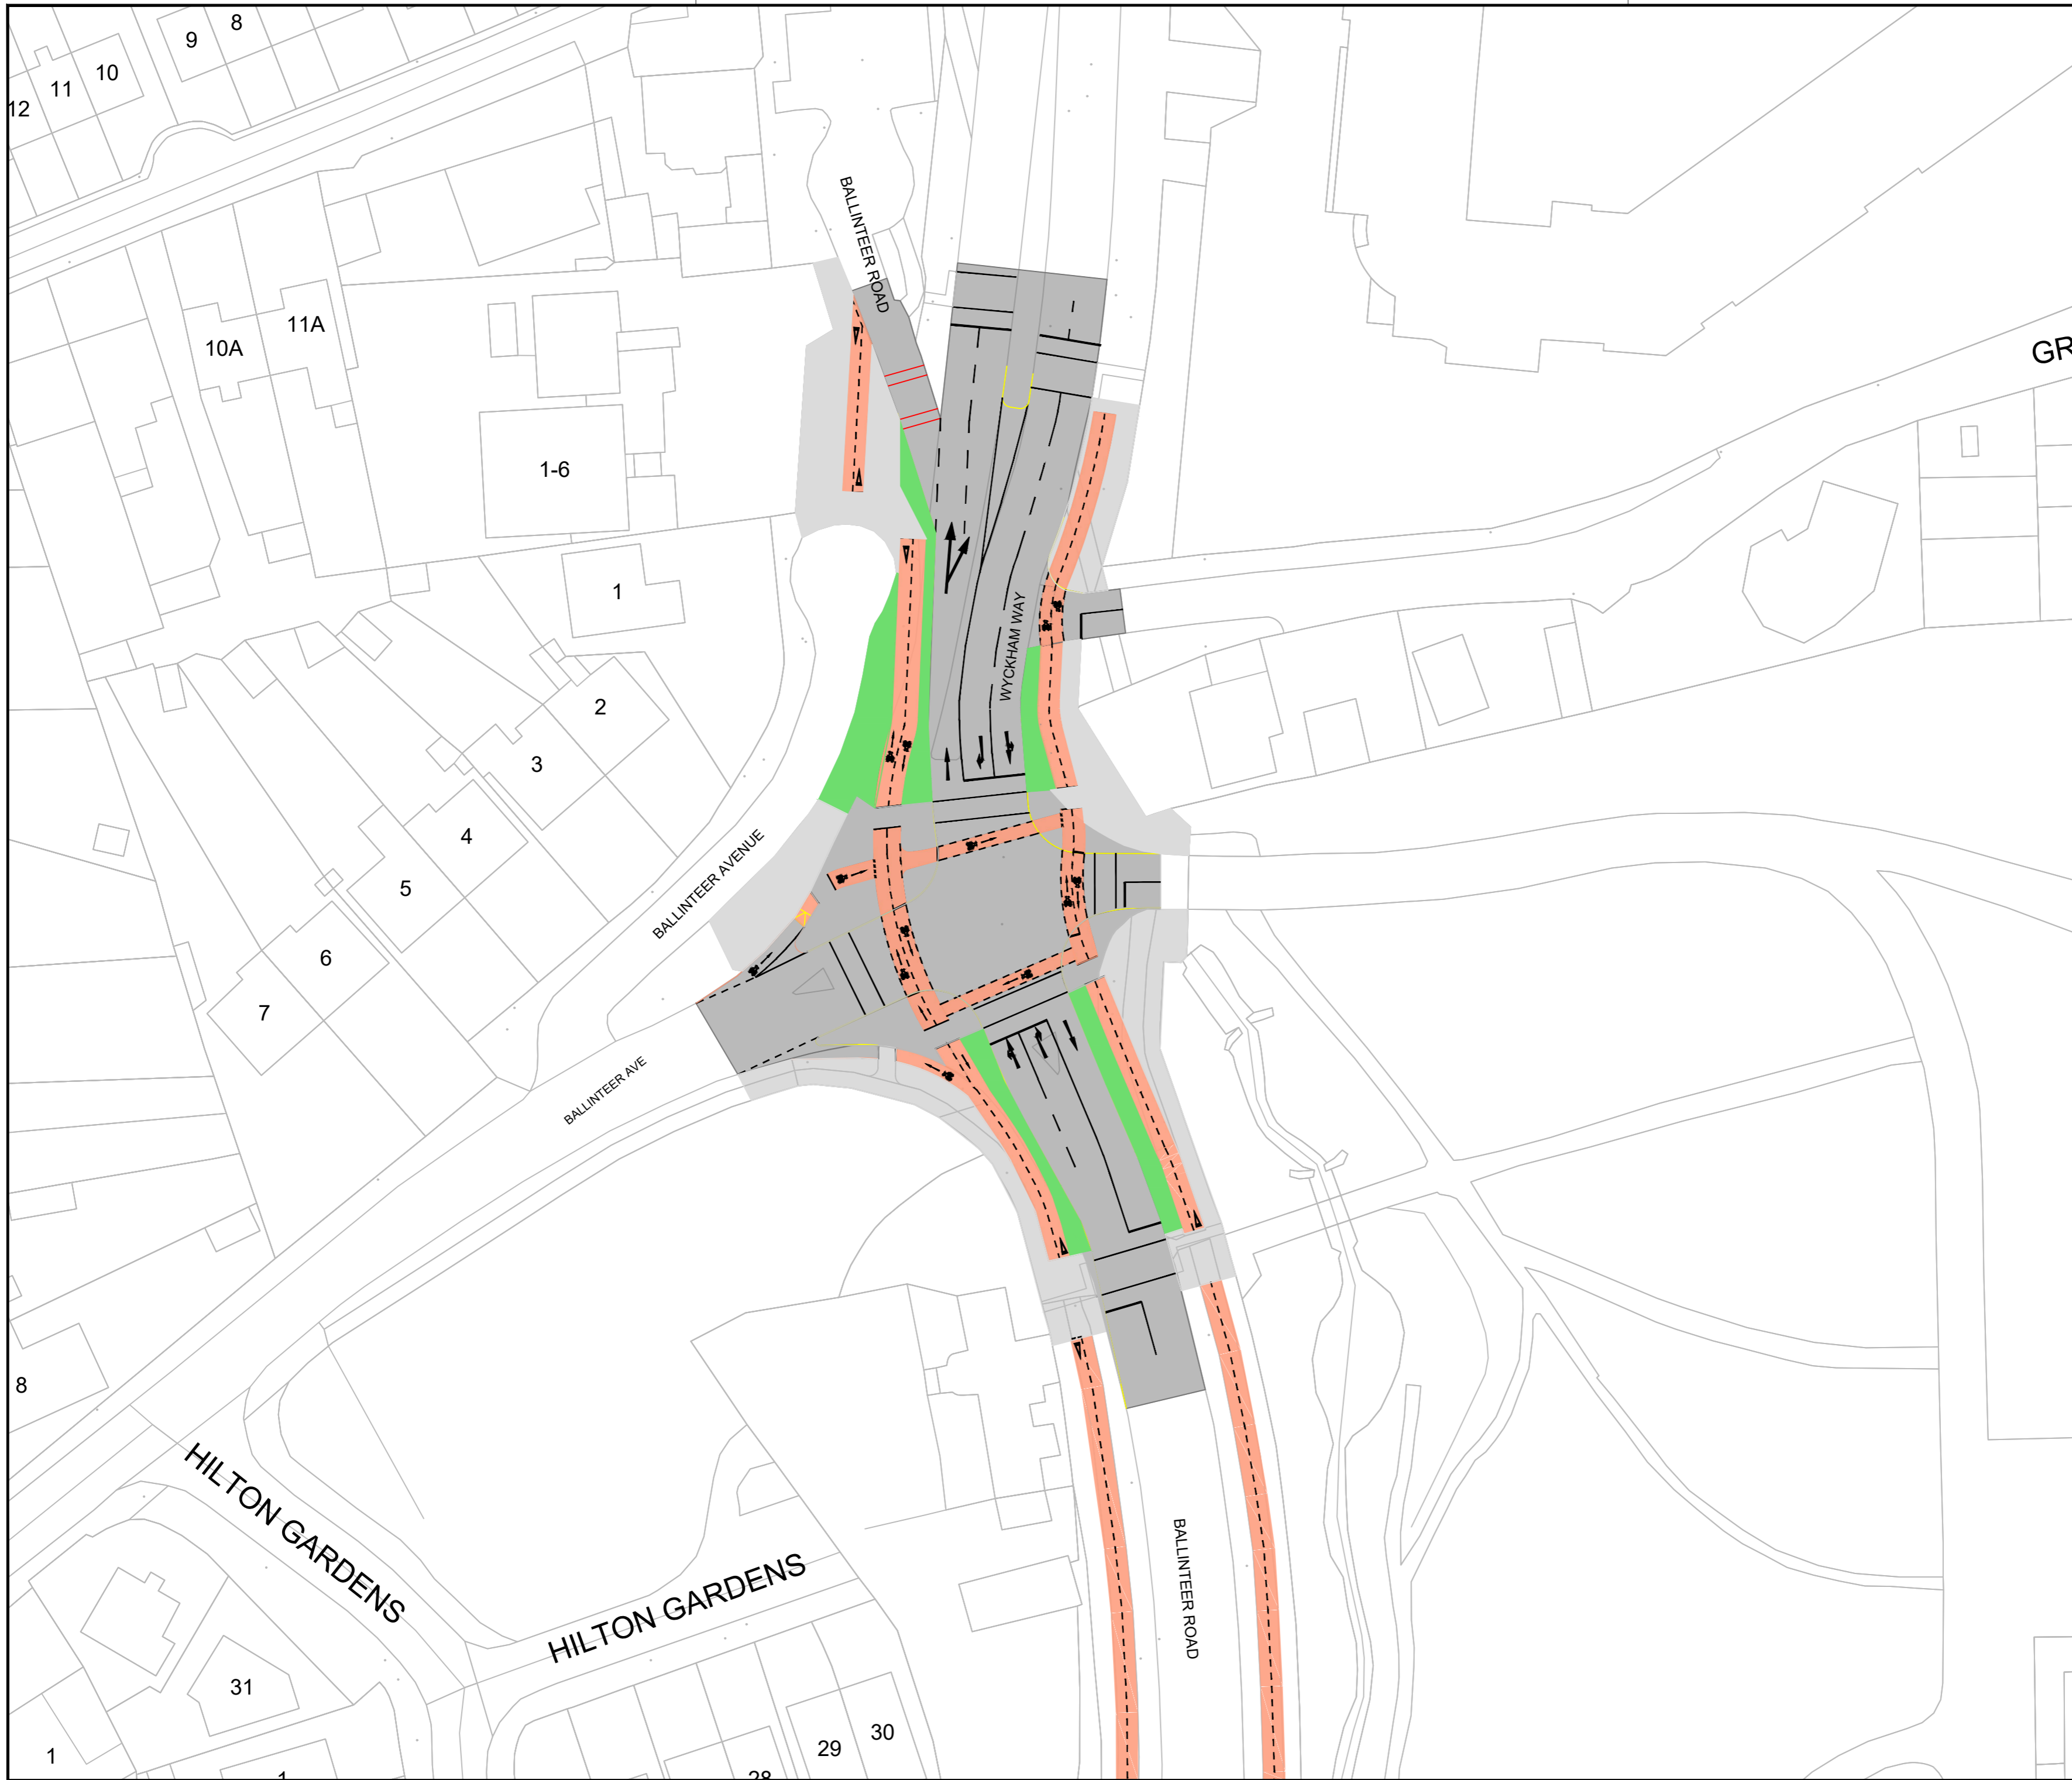

Notes: Concept only drawing

CONCEPT ONLY

Rev.	Date	Revision details	Drawn	Checked	Approved
A	20/10/22	Concept only	RD	AC	---

© This drawing is the property of SYSTRA Limited and the information can only be reproduced with their prior permission.



2nd Floor, Riverview House  
21-23 City Quay, Dublin 2  
D02 FP21 Tel: +353 1 566 2028

Client: --

Project: Dundrum ABTA  
Wyckham Way / Ballinteer Rd Junction

Title: Junction Design

Drawn	RD	Checked	AC	Approved	AC
Original drg. size	A2	Date	October 2022	Scale	1:500
Drawing Status	Concept Design		Drawing Number	SYS-Wyckham Way_Rev 1	Rev. A

litter  
edge

100-103

4

3

2

1

Wyckham  
Point

Wyckhan Point

- 1
- 2
- 3
- 4
- 5
- 6
- 7
- 8
- 9

Notes: Concept only drawing

**CONCEPT ONLY**

Rev:	Date	Revision details	Drawn	Checked	Approved
A	23/09/22	Concept only		AC	--

© This drawing is the property of SYSTRA Limited and the information can only be reproduced with their prior permission.



www.systra.ie  
2nd Floor, Riverview House  
21-23 City Quay, Dublin 2  
D02 FP21 Tel: +353 1 566 2028

Client: --

Project: Dundrum ABTA  
Wyckham Way Junction

Title: Junction Design

Drawn	Checked	Approved
PM	AC	AC
Original drg. size	Date	Scale
A2	September 2022	1:500
Drawing Status	Drawing Number	Rev.
Concept Design	SYS-Wyckham Way_Rev 1	A