


100
10
0
A1

DO NOT SCALE

File: 5166240_HTR_SK_0045.dwg
Date: Feb 18, 2019 - 5:41pm
Plotted by: swyse

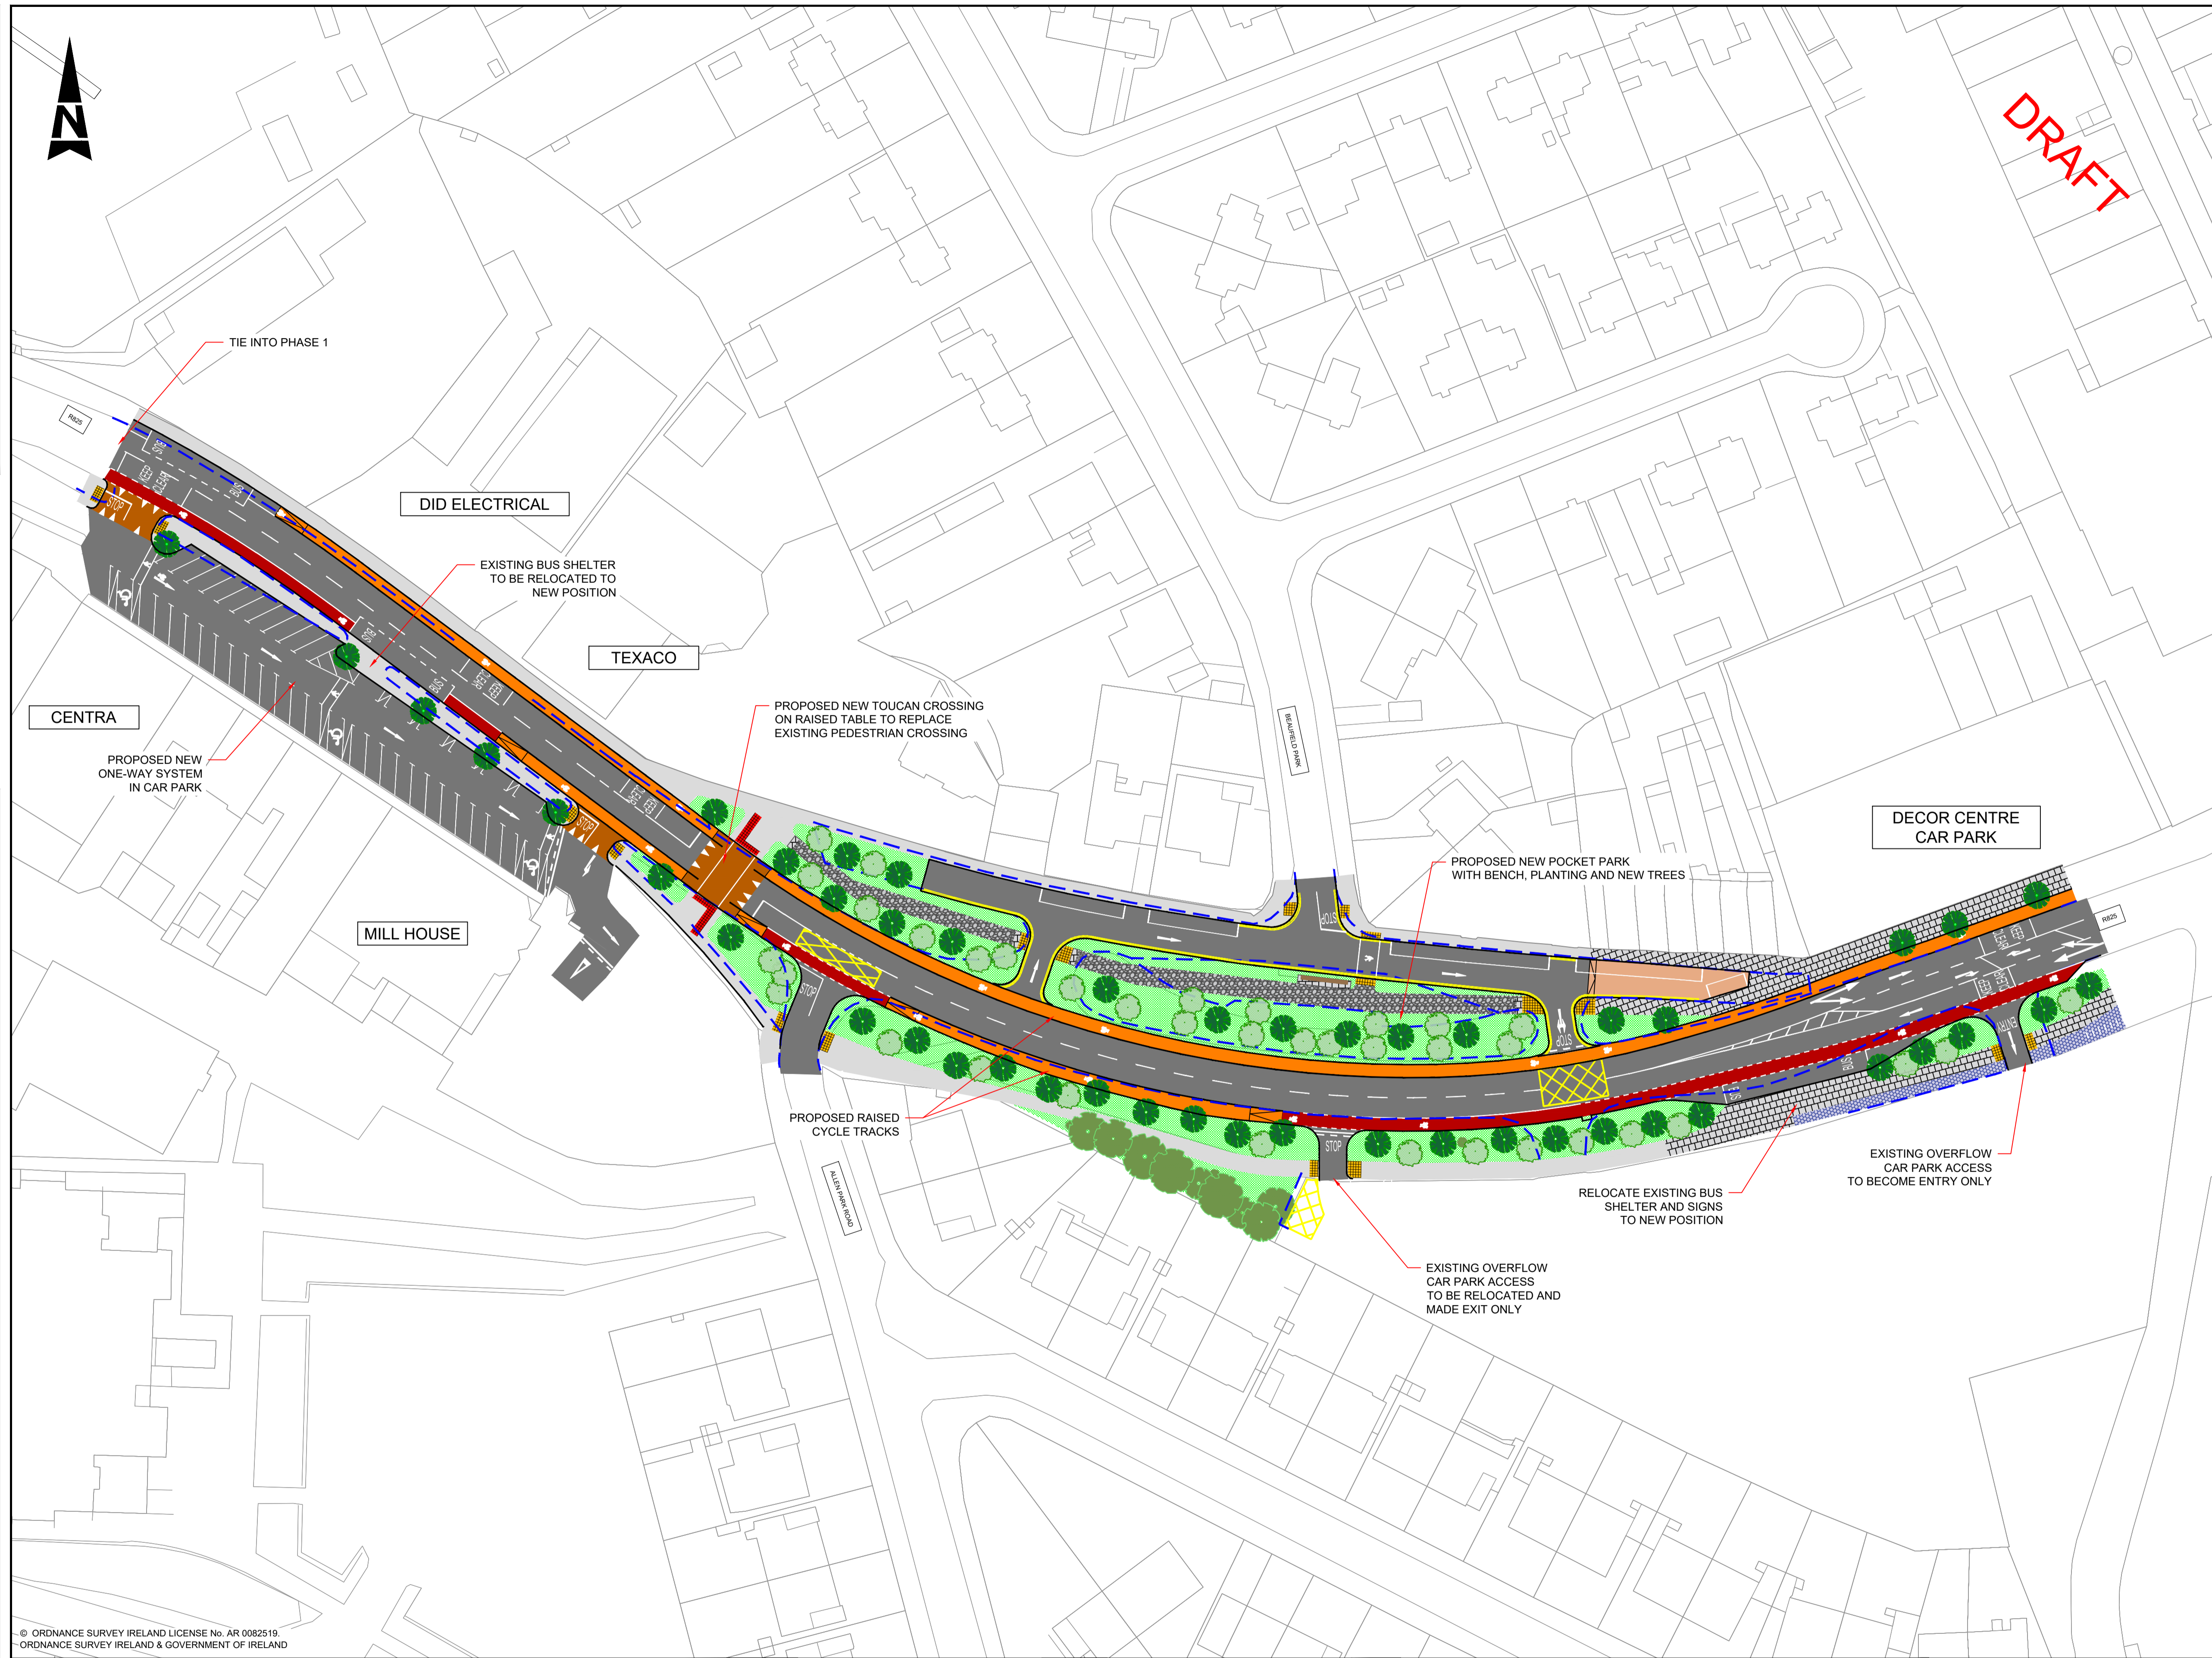

DRAFT

- GENERAL NOTES**
1. ALL DIMENSIONS ARE IN METRES UNLESS NOTED OTHERWISE
 2. ONLY WRITTEN DIMENSIONS SHALL BE USED. NO DIMENSIONS SHALL BE SCALED FROM THE DRAWINGS
 3. ALL LEVELS ARE IN METRES AND ARE TO MALIN HEAD DATUM
 4. ALL COORDINATES ARE IN METRES AND ARE TO IRISH TRANSVERSE MERCATOR
 5. DRAWINGS ARE TO BE READ IN CONJUNCTION WITH THE SPECIFICATION

- LEGEND:**
- EXISTING KERBS
 - PROPOSED CARRIAGEWAY
 - PROPOSED CONCRETE FOOTPATH CONSTRUCTION
 - PROPOSED BALLYLUSK DUST PATH
 - PROPOSED RAISED ADJACENT CYCLEWAY CONSTRUCTION
 - PROPOSED ON-ROAD CYCLE LANE
 - PROPOSED SHARED SURFACE FINISH
 - PROPOSED FOOTPATH CONSTRUCTION COBBLELOCK/SETS
 - PROPOSED GRANITE FOOTPATH CONSTRUCTION
 - RAISED TABLE
 - PROPOSED CYCLE TRACK RAMPS
 - EXISTING TREES TO BE RETAINED
 - PROPOSED MALUS EVERESTE
 - PROPOSED PINUS SYLVESTRIS NORDSKA

© ORDNANCE SURVEY IRELAND LICENSE No. AR 0082519
ORDNANCE SURVEY IRELAND & GOVERNMENT OF IRELAND



ATKINS
Member of the SNC-Lavalin Group

Atkins House, 150-155 Airside Business Park, Swords, Co. Dublin
Tel (+353) 01 810 8000 Fax (+353) 01 810 8001

Unit 2B, 2200 Cork Airport Business Park, Cork
Tel (+353) 021 429 0300 Fax (+353) 021 429 0360

2nd Floor Technology House Parkmore Technology Park, Galway
Tel (+353) 091 786 050 Fax (+353) 091 779 830

DUN LAOGHAIRE - RATHDOWN COUNTY COUNCIL

STILLORGAN VILLAGE IMPROVEMENT PHASE 2

Purpose		Title			
		OVERALL GENERAL ARRANGEMENT			
Original Scale	Design/Drawn	Checked	Authorised		
1:500 at A1	EFM	SW	SW		
1:1000 at A3	Date 15.02.19	Date 15.02.19	Date 15.02.19		
Status	Drawing Number		Rev		
-	5166240 / HTR / SK / 045		-		